


DURABLE 4 INCH WHITE LINE, TYPE I TAPE
 STA. 44+75 - STA. 50+75 (SOLID LT & RT)

DURABLE 4 INCH YELLOW LINE, TYPE I TAPE
 STA. 44+75 - STA. 46+35 (CENTERLINE LT)
 STA. 44+75 - STA. 46+35 (CENTERLINE RT)
 STA. 47+03 - STA. 50+43 (SOLID LT, DASHED RT)
 STA. 47+03 - STA. 50+75 (SOLID LT, DASHED RT)
 STA. 50+43 - STA. 50+75 (CENTERLINE LT)
 STA. 50+70 - STA. 50+75 (CENTERLINE RT)

DURABLE 24 INCH STOP BAR, TYPE I TAPE
 STA. 46+59 - STA. 46+78 RT

DURABLE 8 INCH YELLOW LINE, TYPE I TAPE
 STA. 44+75 - STA. 46+35 (HATCHED LT)

DURABLE LETTER OR SYMBOL, TYPE I TAPE
 STA. 46+67 RT "STOP"
 STA. 47+15 LT ARROW
 STA. 47+75 LT ARROW
 STA. 47+95 LT ARROW
 STA. 49+05 LT ARROW
 STA. 49+25 LT ARROW
 STA. 50+34 LT ARROW

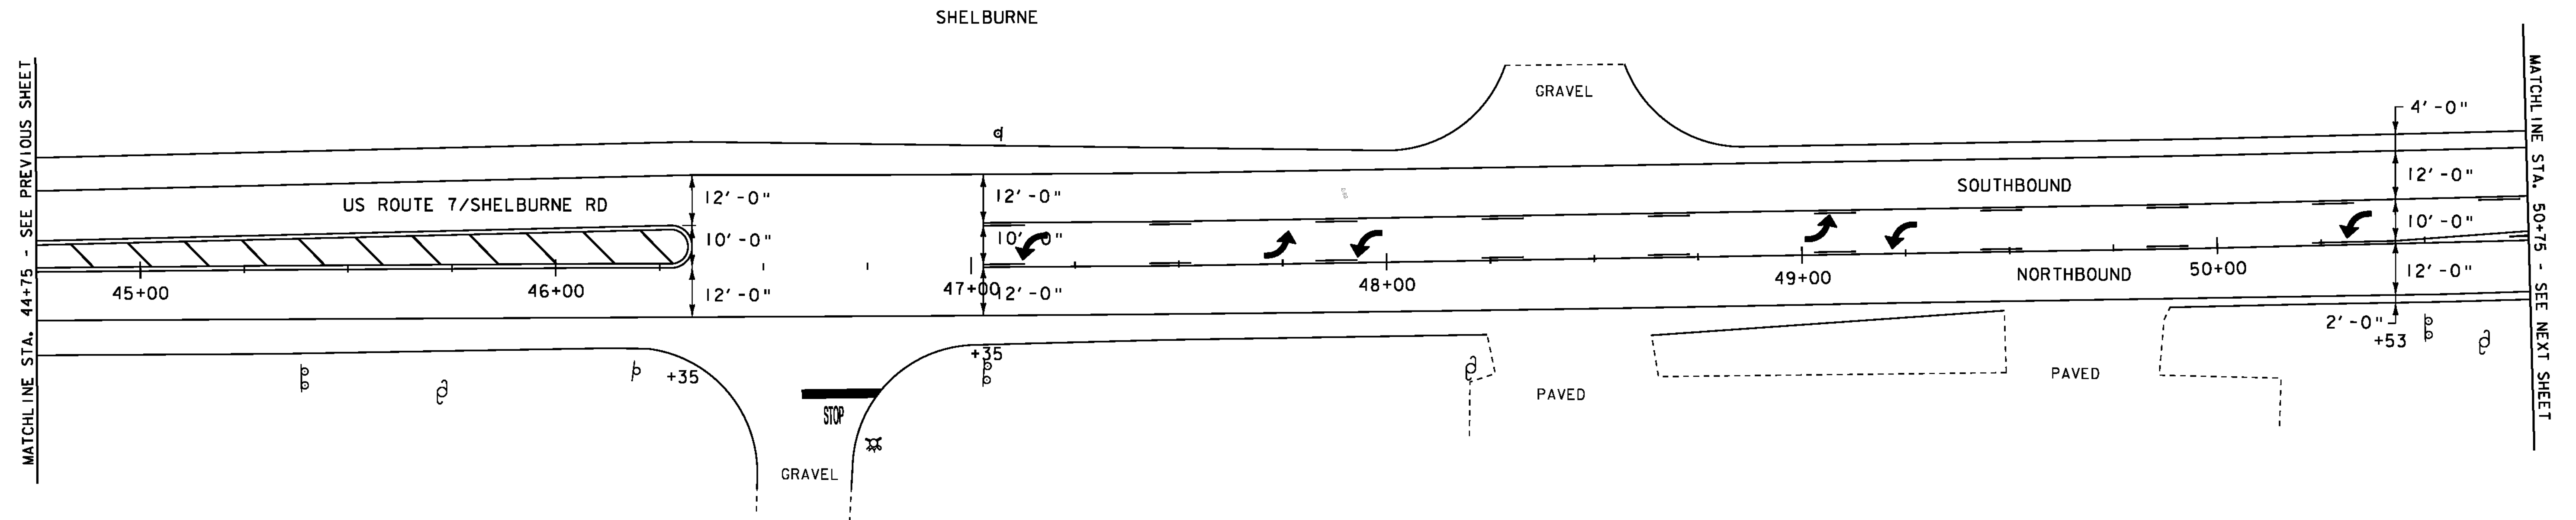

LEGEND	
	SIGN
	HYDRANT
	MANHOLE
	VALVE
	GAS PIPELINE MARKER
	CATCH BASIN / DROP INLET
	CURB INLET
	TRAFFIC CONTROL BOX
	PARKING METER
	UTILITY POLE
	LIGHT POLE
	EX. DETECTABLE WARNINGS
	JUNCTION BOX
	PED BUTTON
	ELECTRICAL BOX
	SIGNAL
	PEDESTAL POST
	STRAIN POLE
	CAMERA
	VDZ
	SIGN LEGEND
	R = REMOVE
	R&S = REMOVE AND SALVAGE
	RET = RETAIN
	S = SALVAGE
	N = NEW
	B-B = BACK TO BACK

NOT TO SCALE

**ALTERNATIVE
 LAYOUT PLAN
 SHEET 2**

PROJECT NAME: CHARLOTTE-SOUTH BURLINGTON
 PROJECT NUMBER: NH 2907(I)

FILE NAME: p10B206.dgn
 PROJECT LEADER: CDL
 DESIGNED BY: BMB
 PLOT FILE: p10B206_106.1

PLOT DATE: 4/19/12
 DRAWN BY: BMB
 CHECKED BY: EPD
 SHEET 106 OF 107