


V 11+50.00

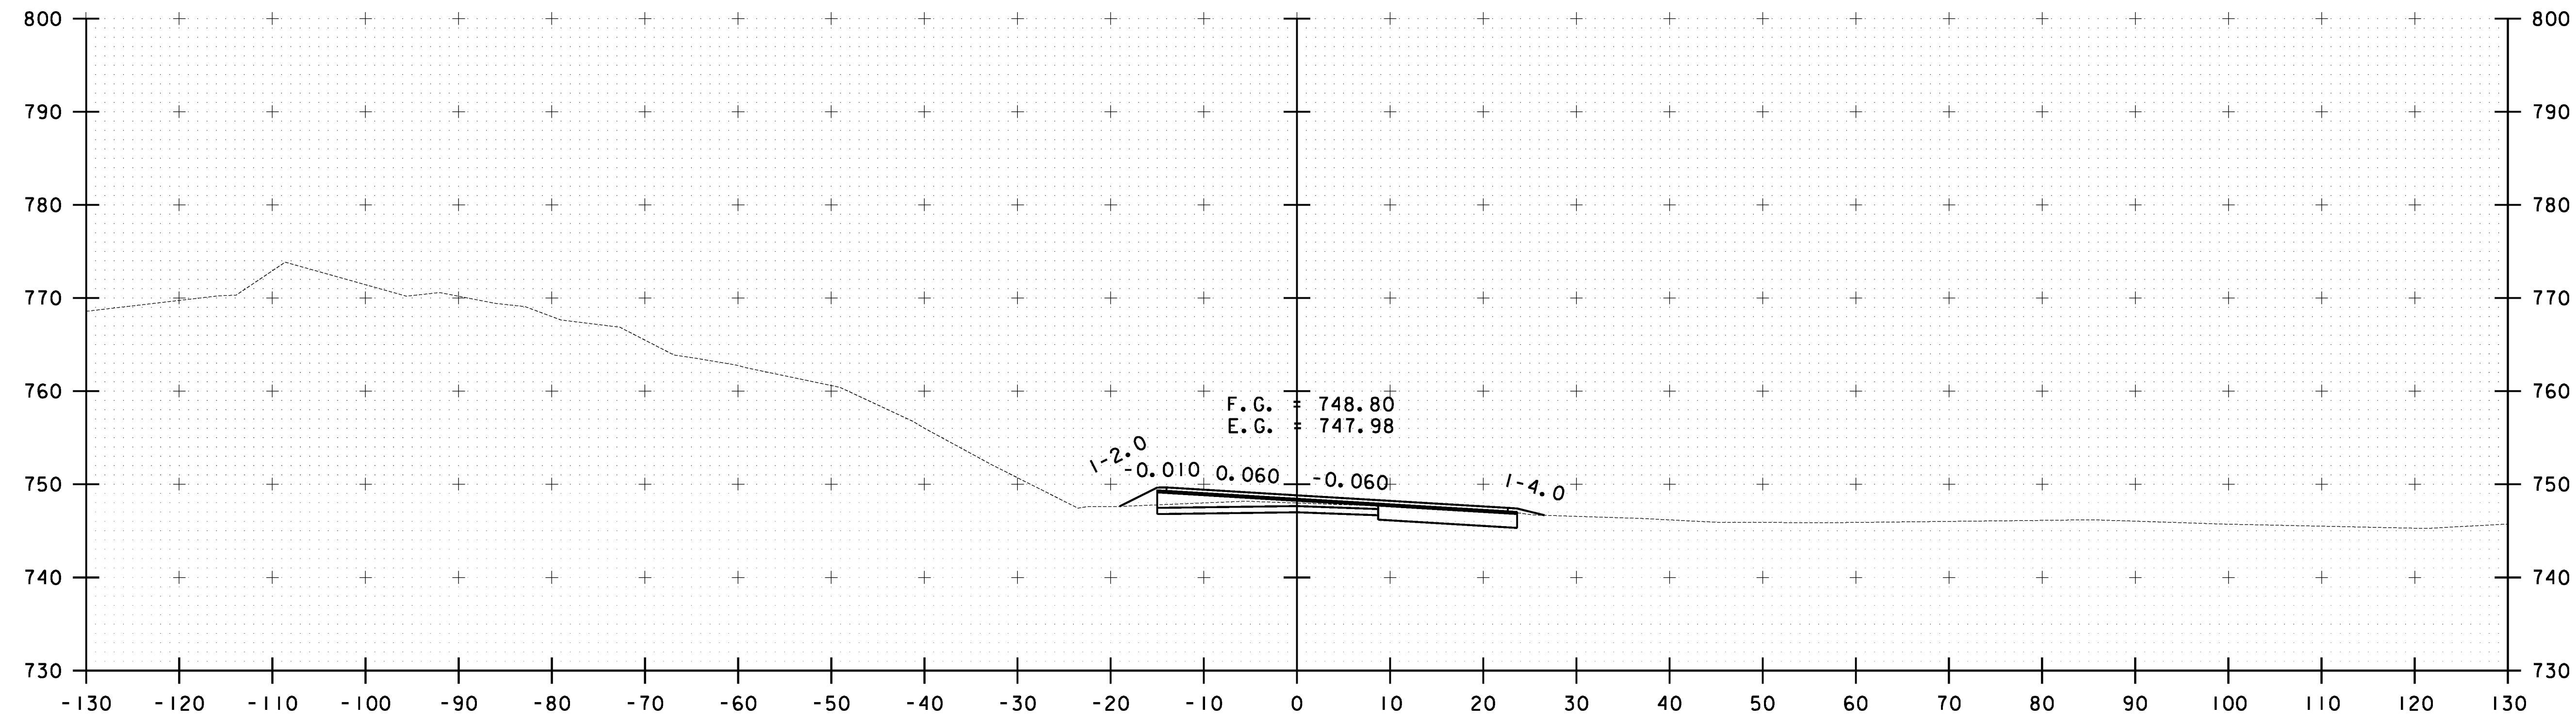

V 11+25.00



**VT ROUTE 100
CROSS SECTION
SHEET #3**

PROJECT NAME:	STOCKBRIDGE-BETHEL
PROJECT NUMBER:	STP 2910(1)
FILE NAME:	z10b214.xsect_v+100.dgn
DESIGNED BY:	L.M.B.
IPARM FILE:	z10b214xs169.i
PLOT DATE:	3/17/2014
DRAWN BY:	W.G.P.
CHECKED BY:	J.P.S.
	SHEET 383 OF 397

FILE NAME = Y:\P\c\sect\ANY\K2\22425\CADD\MSTN\10b214.xsect_v+100.dgn
DATE/TIME = 3/17/2014
USER = 4916