



V 12+00.00

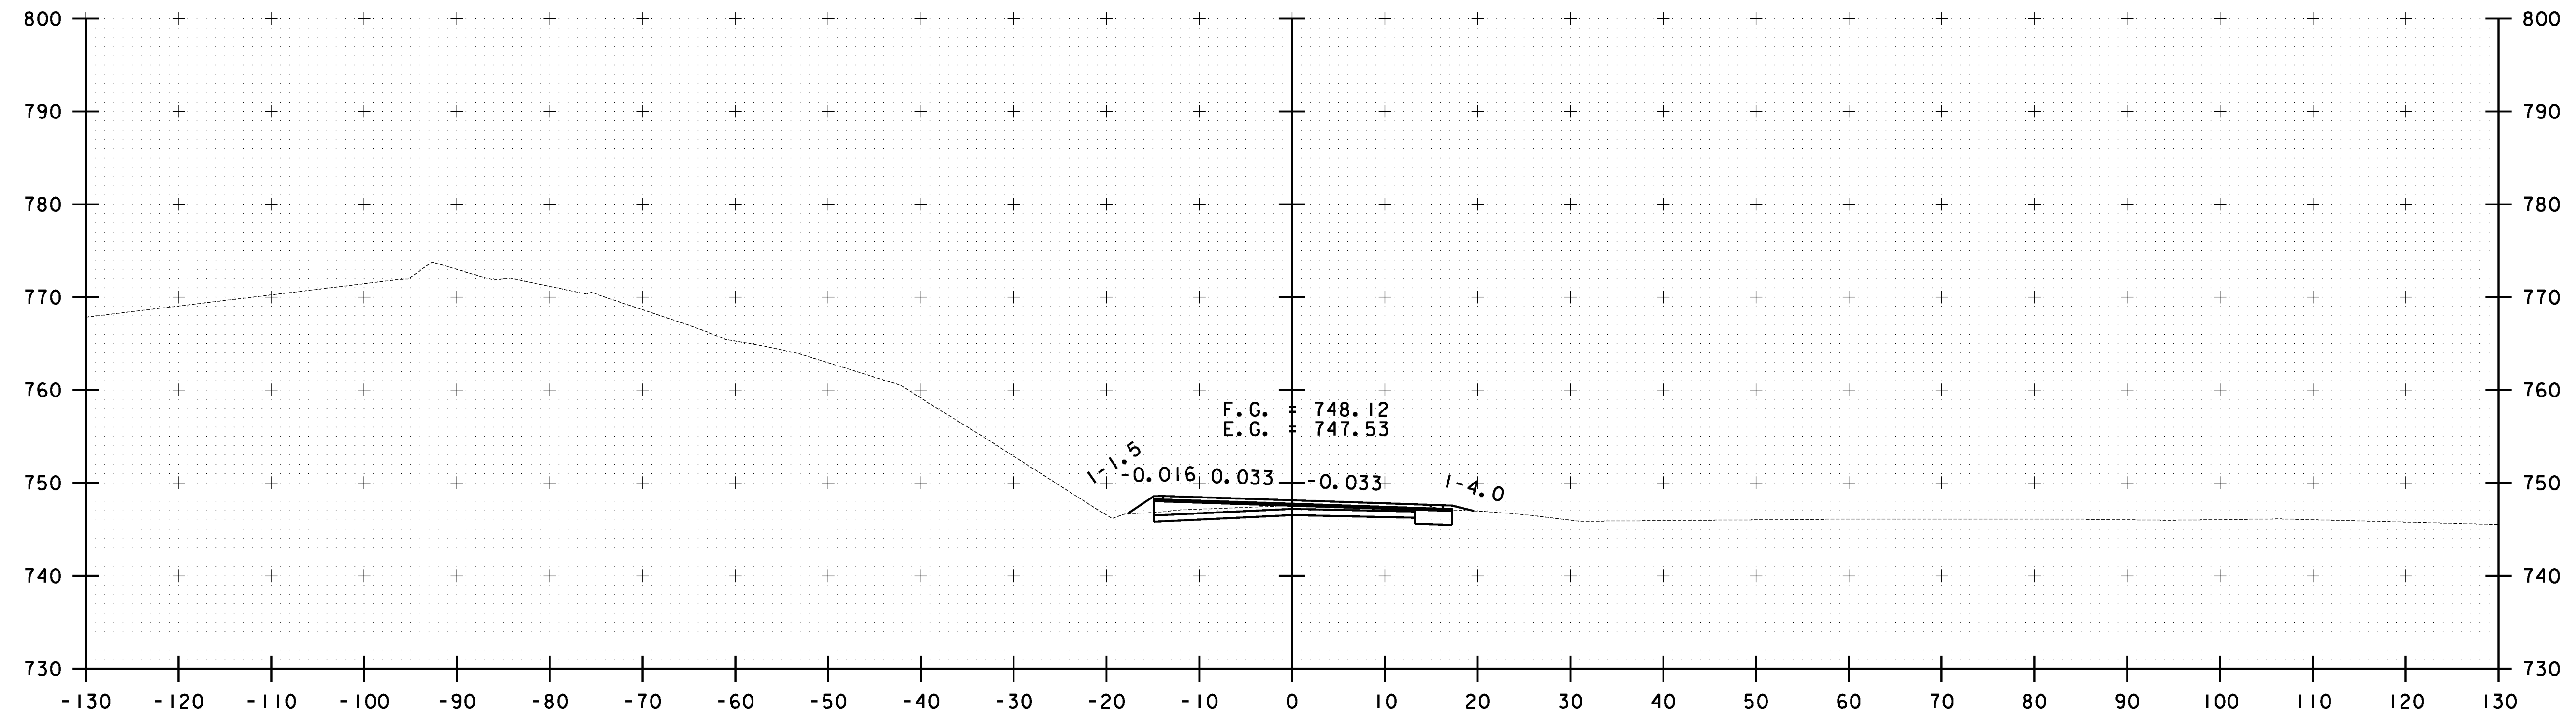

V 11+75.00

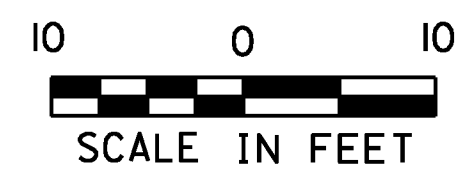

**VT ROUTE 100
CROSS SECTION
SHEET #4**

PROJECT NAME: STOCKBRIDGE-BETHEL	
PROJECT NUMBER: STP 2910(1)	
FILE NAME: z10b214.xsect_v+100.dgn	PLOT DATE: 3/17/2014
PROJECT LEADER: D.E.G.	DRAWN BY: W.G.P.
DESIGNED BY: L.M.B.	CHECKED BY: J.P.S.
IPARM FILE: z10b214xsl70.1	SHEET 384 OF 397

FILE NAME: Y:\P\c\sect\ANY\K2\22425\CADD\MSTN\10b214.xsect_v+100.dgn
DATE/TIME: 3/17/2014
USER: 4916