



V 12+50.00

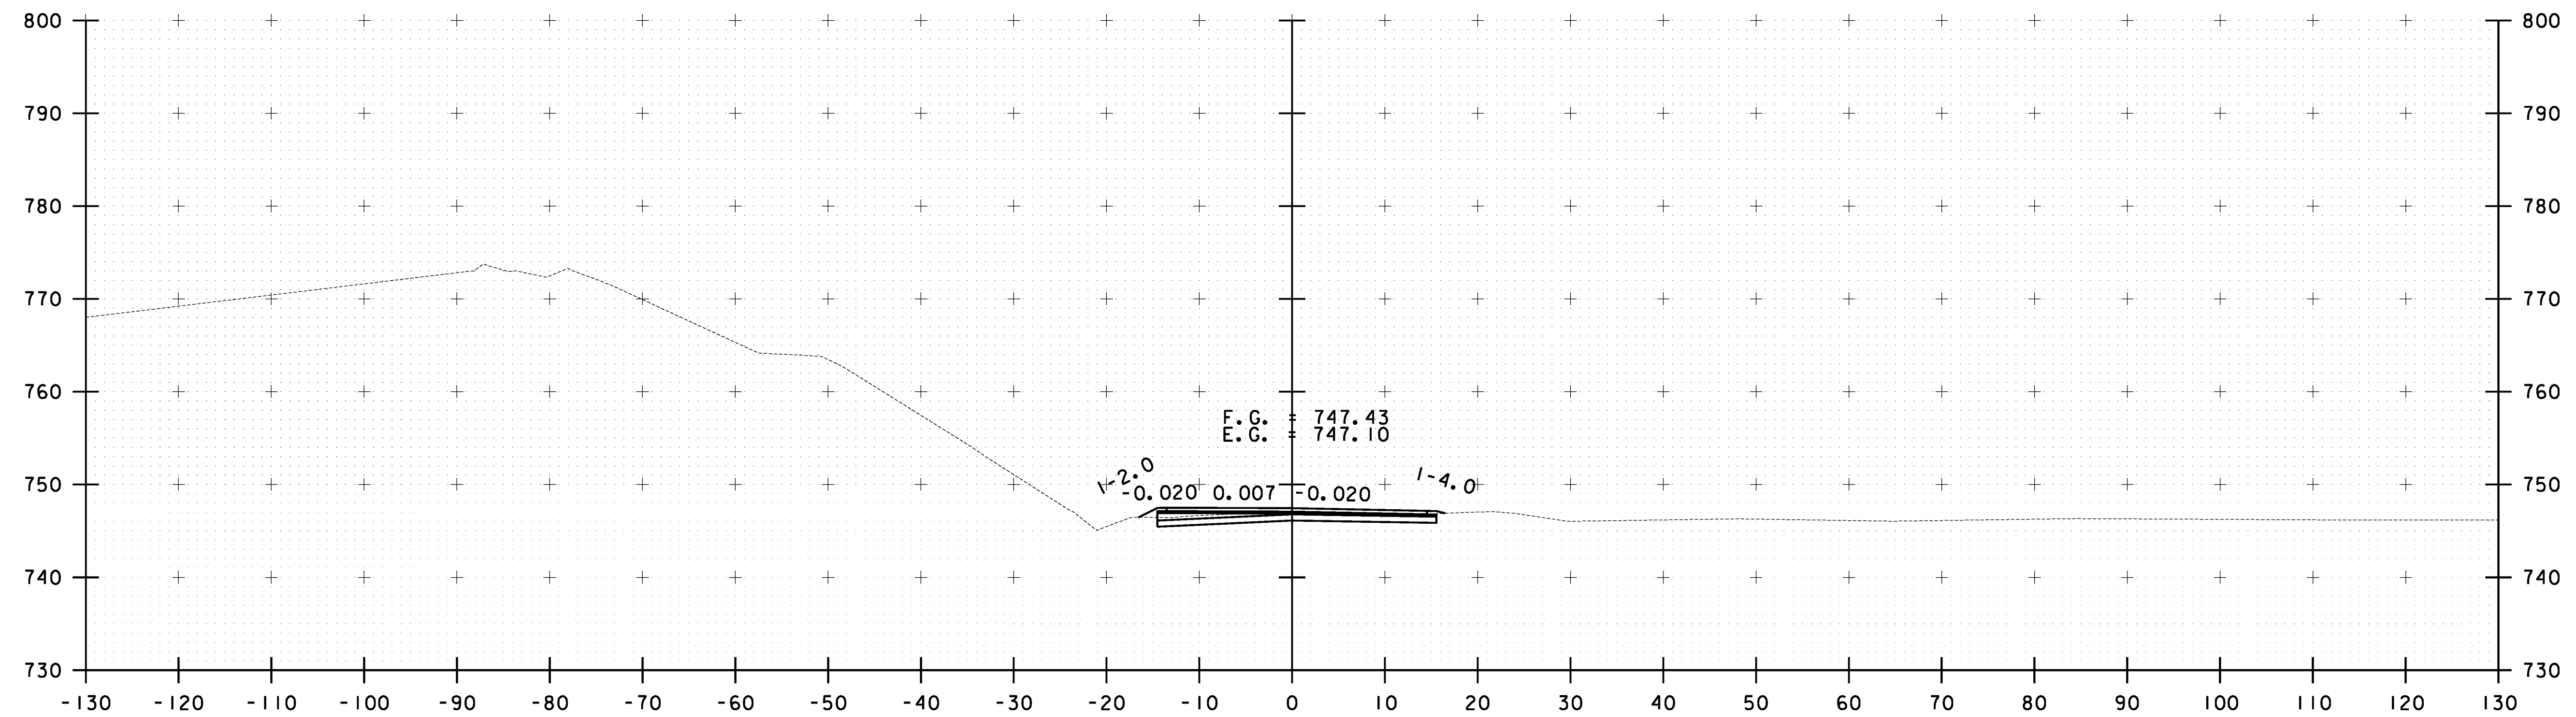

V 12+25.00

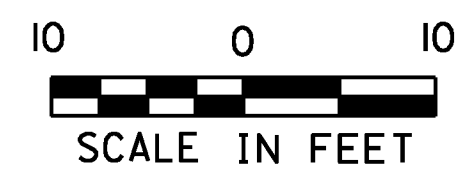

VT ROUTE 100 CROSS SECTION SHEET #5	PROJECT NAME: STOCKBRIDGE-BETHEL
	PROJECT NUMBER: STP 2910(1)
	FILE NAME: z10b214.xsect_v+100.dgn
DESIGNED BY: L.M.B.	PLOT DATE: 3/17/2014
IPARM FILE: z10b214xsl1	DRAWN BY: W.G.P.
	CHECKED BY: J.P.S.
	SHEET 385 OF 397

FILE NAME: Y:\P\c\sect\ANY\K2\22425\CADD\MSTN\10b214.xsect_v+100.dgn
 DATE/TIME: 3/17/2014 4:16
 USER: