


PLAN

**GUARDRAIL  
APPROACH SECTION,  
TYPE I**

POST NO.	SPACING
1	3'-1 1/2"
2	3'-1 1/2"
3	3'-1 1/2"
4	3'-1 1/2"
5	3'-1 1/2"
6	3'-1 1/2"
7	3'-1 1/2"
8	3'-1 1/2"
9	3'-1 1/2"
10	4'-2"
11	4'-2"
12	4'-2"
13	6'-3"
14	6'-3"

50'-0" PAY LENGTH GUARDRAIL APPROACH SECTION, TYPE I

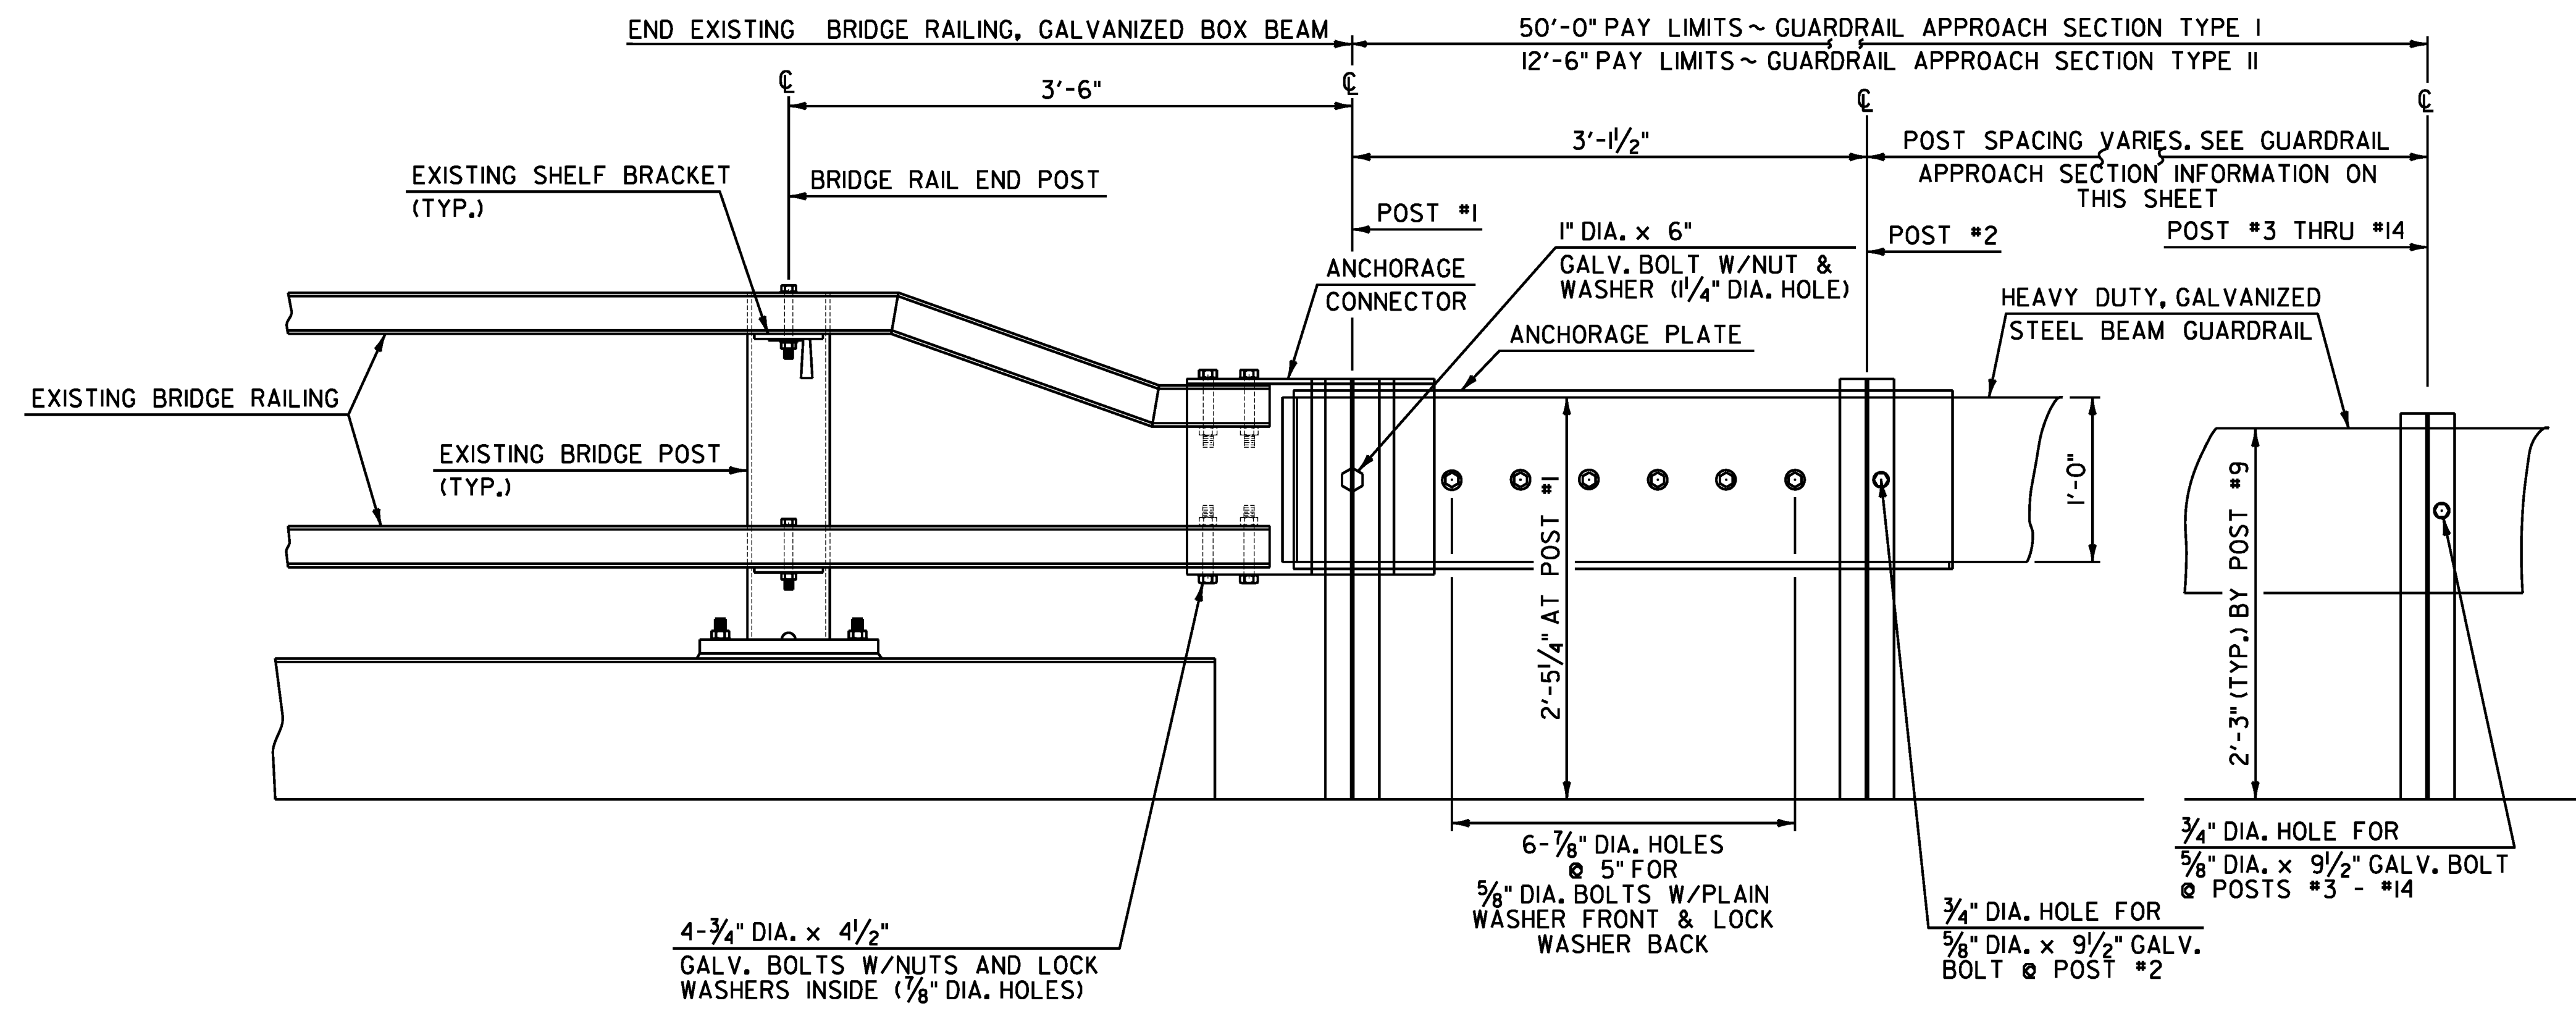

**ELEVATION  
GUARDRAIL APPROACH SECTION DETAIL**

**GUARDRAIL  
APPROACH SECTION,  
TYPE II**

POST NO.	SPACING
1	3'-1 1/2"
2	4'-8 1/4"
3	4'-8 1/4"
4	4'-8 1/4"

12'-6" PAY LENGTH GUARDRAIL APPROACH SECTION, TYPE II

**NOTE:**

1. REFERENCE THIS SHEET WITH SHEET 393 ALONG WITH SHEET 395 FOR BR 1 DETAILS AND SHEET 397 FOR BR 12 DETAILS.

<b>GUARDRAIL APPROACH SECTION DETAIL SHEET #1</b>	PROJECT NAME: STOCKBRIDGE-BETHEL
	PROJECT NUMBER: STP 2910(1)
	FILE NAME: z10b214_gr_apr_01.dgn
	IPARM FILE: z10b214qasl.i
	PLOT DATE: 3/17/2014
	DRAWN BY: W.G.P.
	CHECKED BY: J.P.S.
	SHEET 392 OF 397

FILE NAME = V:\P\0\0800\0001\22426\CA001\MSTN\10b214\_gr\_apr\_01.dgn  
 DATE/TIME = 3/17/2014  
 USER = 4916