

GPS CONTROL POINTS

--- HVCTRL #1 ---

LABBEE AZ MK
 NORTH = 898860.438
 EAST = 1659658.364
 ELEV. = 982.282






GENERAL LOCATION, JAY, VT.
 TO REACH FROM THE INTERSECTION OF VT ROUTES 105 AND 101 IN TROY GO WEST ALONG VT ROUTE 105 FOR 0.4 MI (0.6 KM) TO THE INTERSECTION OF LOOP ROAD RIGHT, ABOUT 10 M (32.8 FT) WEST OF THE JAY/TROY TOWN LINE. TURN RIGHT AND GO NORTHWEST ALONG LOOP ROAD FOR 0.2 M (0.7 FT) TO THE INTERSECTION OF CHEMIN PANORAMIQUE RIGHT. TURN RIGHT AND GO NORTH ALONG CHEMIN PANORAMIQUE FOR ABOUT 40 M (131.2 FT) TO THE SITE OF THE MARK ON THE LEFT. THE MARK IS SET FLUSH WITH GROUND SURFACE IN THE TOP OF A 0.6 M (2.0 FT) X 0.3 M (1.0 FT) ROCK OUTCROP. IT IS 6.6 M (21.7 FT) WEST NORTHWEST OF AND ABOUT 0.3 M (1.0 FT) LOWER THAN THE CENTERLINE OF CHEMIN PANORAMIQUE, 71.3 M (233.9 FT) SOUTHEAST OF AN UNNUMBERED POLE, 31.2 M (102.4 FT) NORTH OF THE CENTER OF THE WEST (INLET) END OF A 35 CM DIAMETER METAL CULVERT, AND 32.7 M (107.3 FT) NORTH OF A ROAD SIGN AND A FIBERGLASS WITNESS POST.

--- HVCTRL #2 ---

LABBEE
 NORTH = 898447.103
 EAST = 1662050.045
 ELEV. = 844.945

GENERAL LOCATION, TROY, VT.
 OWNERSHIP, MARCEL LABBEE, 1304 VT ROUTE 105 WEST, NORTH TROY, VT 05859. TO REACH FROM THE INTERSECTION OF VT ROUTES 105 AND 101 IN TROY GO WEST ALONG VT ROUTE 105 FOR 0.5 MI (0.24 KM) TO THE SITE OF THE MARK ON THE RIGHT. THE MARK IS SET VTO473' FLUSH WITH GROUND SURFACE IN THE TOP OF A 0.5 M (1.6 FT) X 0.3 M (1.0 FT) ROCK OUTCROP. IT IS 11.0 M (36.1 FT) NORTH OF AND ABOUT 0.5 M (1.6 FT) HIGHER THAN THE CENTERLINE OF VT ROUTE 105, 14.9 M (48.9 FT) EAST OF A 20 CM CHERRY, 26.8 M (87.9 FT) WEST OF A PROPERTY PIN AND A FENCE LINE, 32.9 M (107.9 FT) EAST NORTHEAST OF THE INTERSECTION OF THE CENTERLINE OF A GRAVEL DRIVE AND THE SOUTH EDGE OF PAVEMENT OF VT ROUTE 105, AND 21.5 M (70.5 FT) NORTH NORTHWEST OF A SIGN (JCT VT 101) AND A FIBERGLASS WITNESS POST.

TRAVERSE TIES

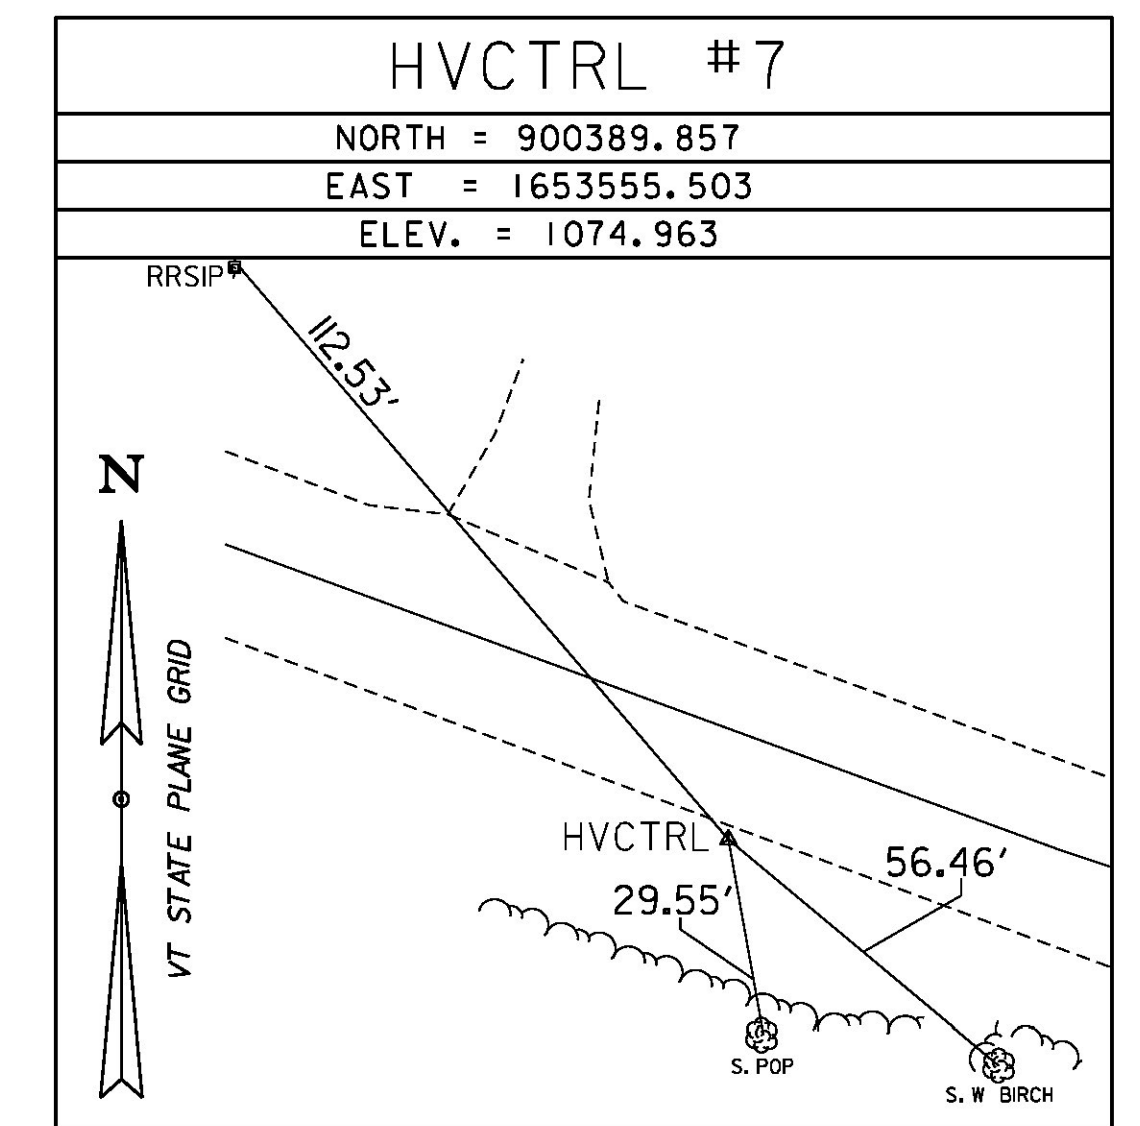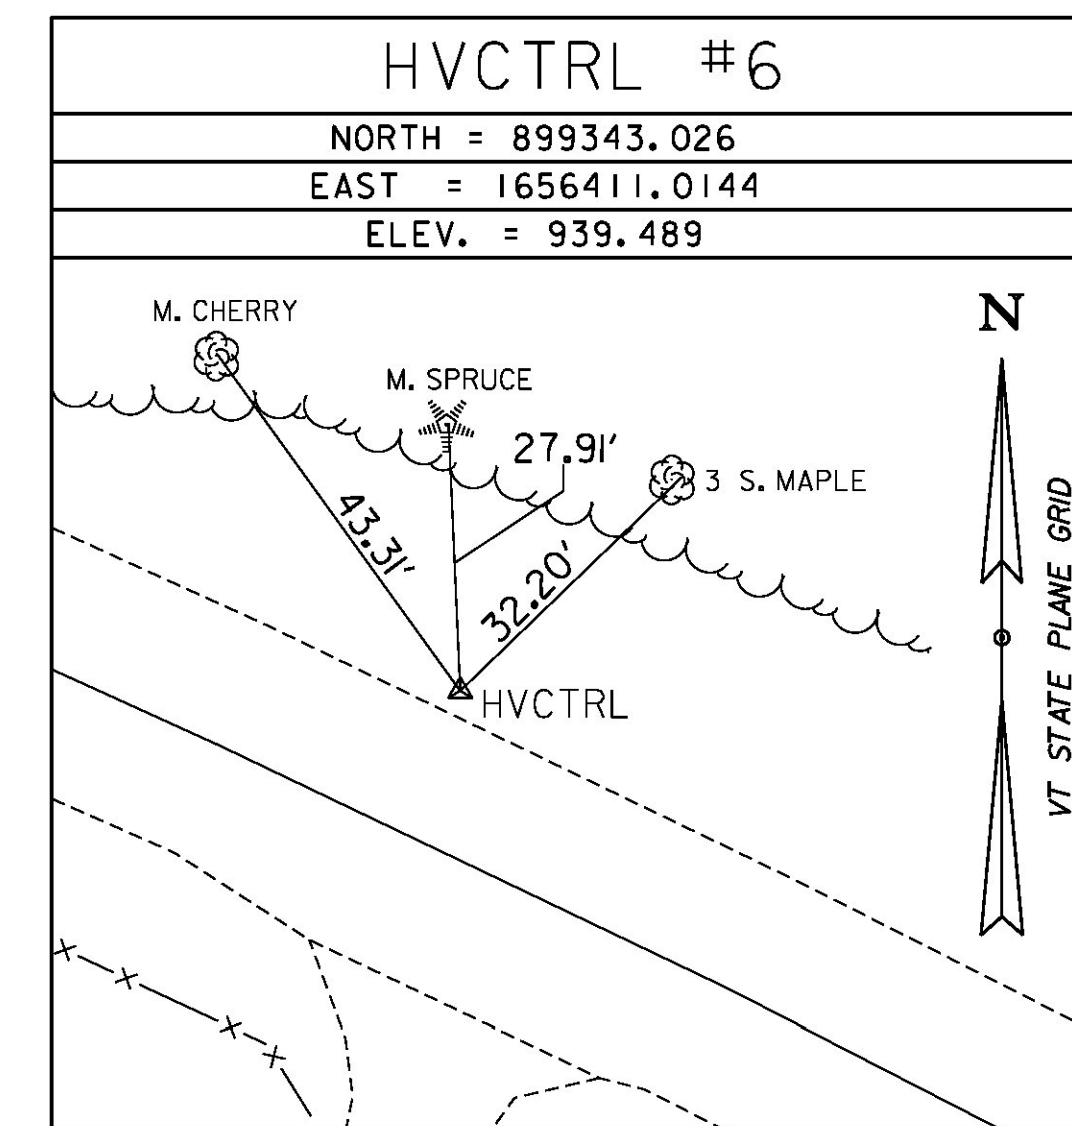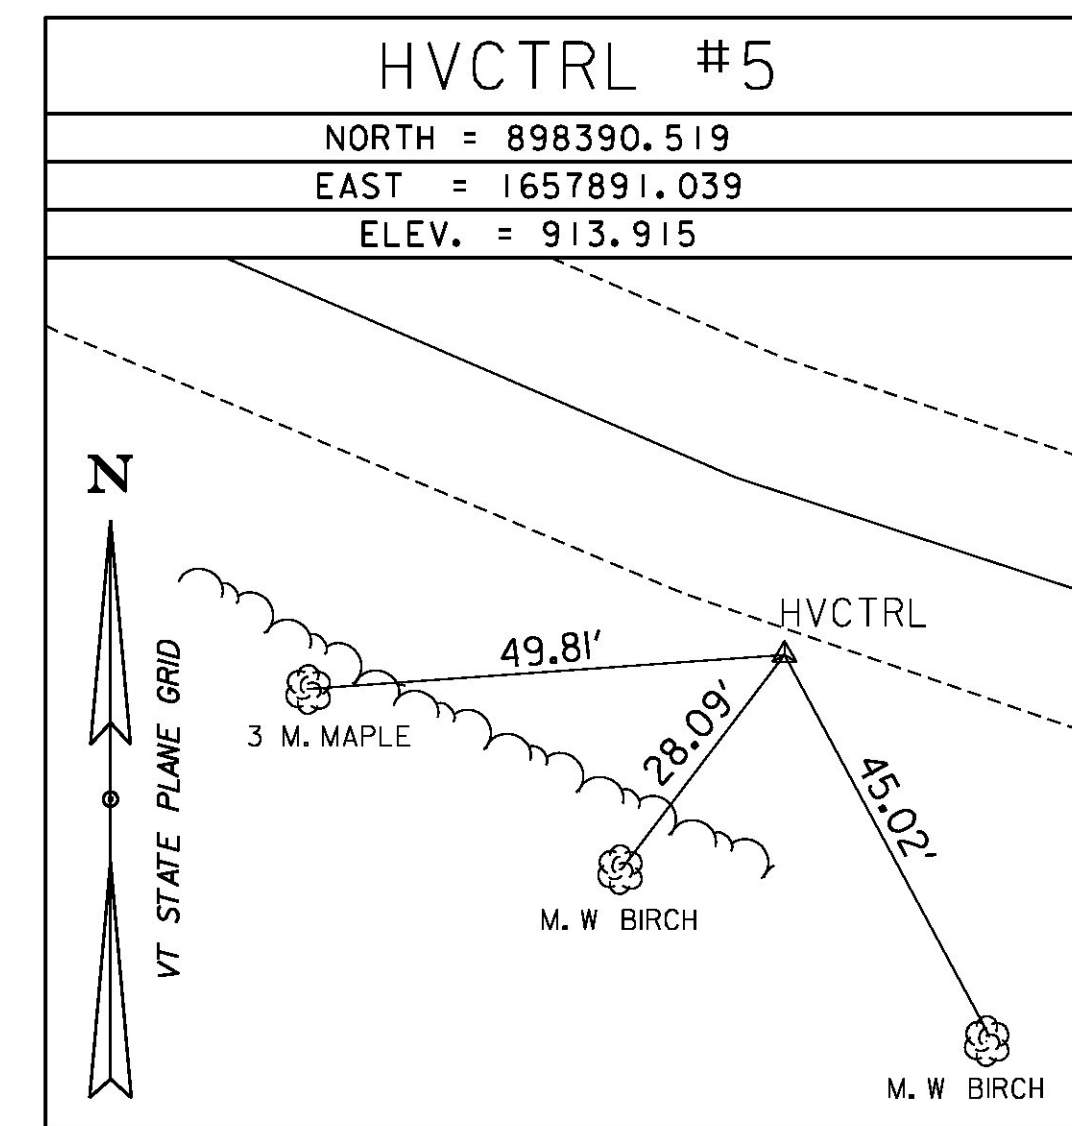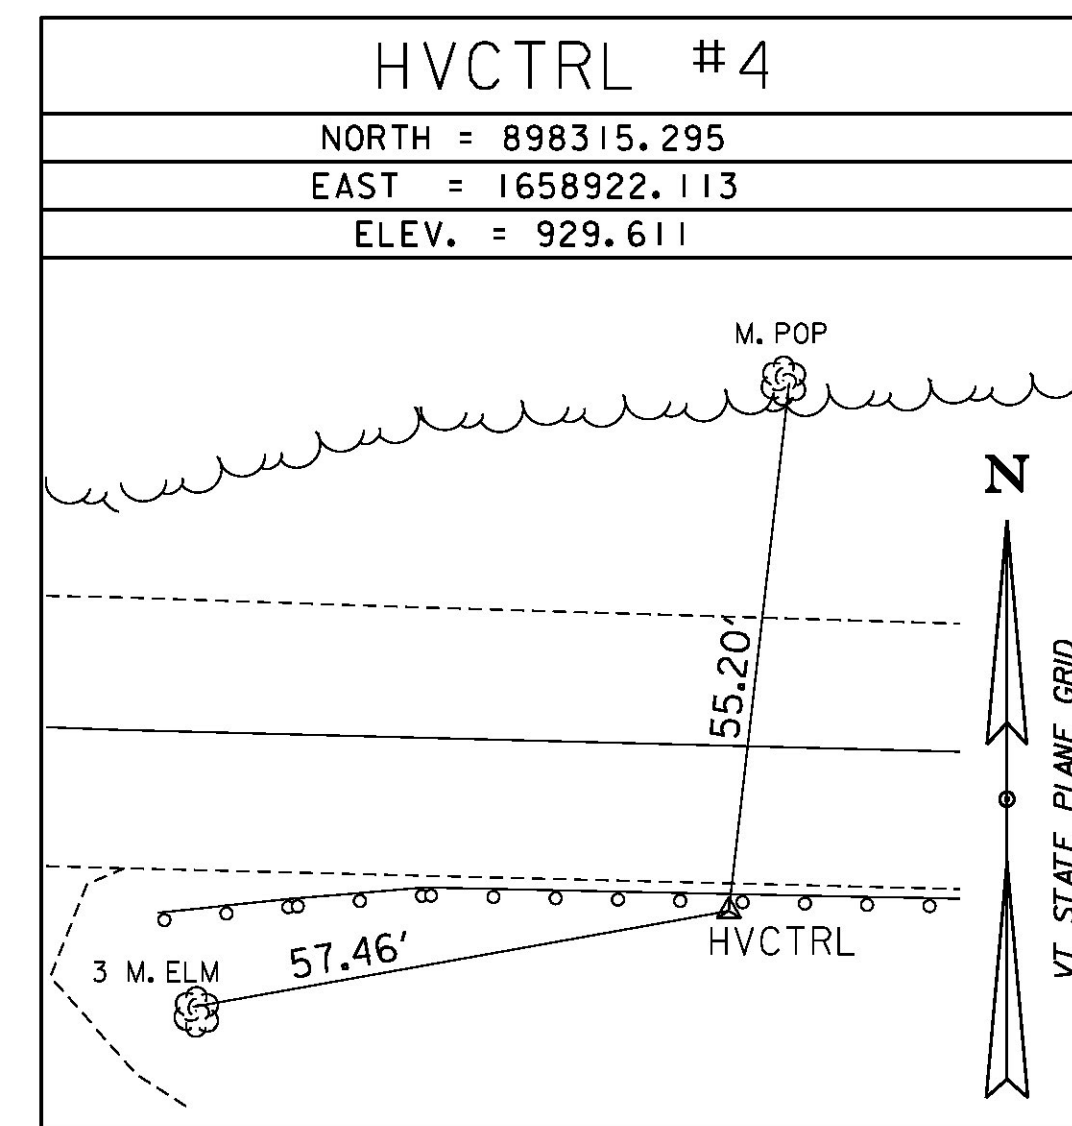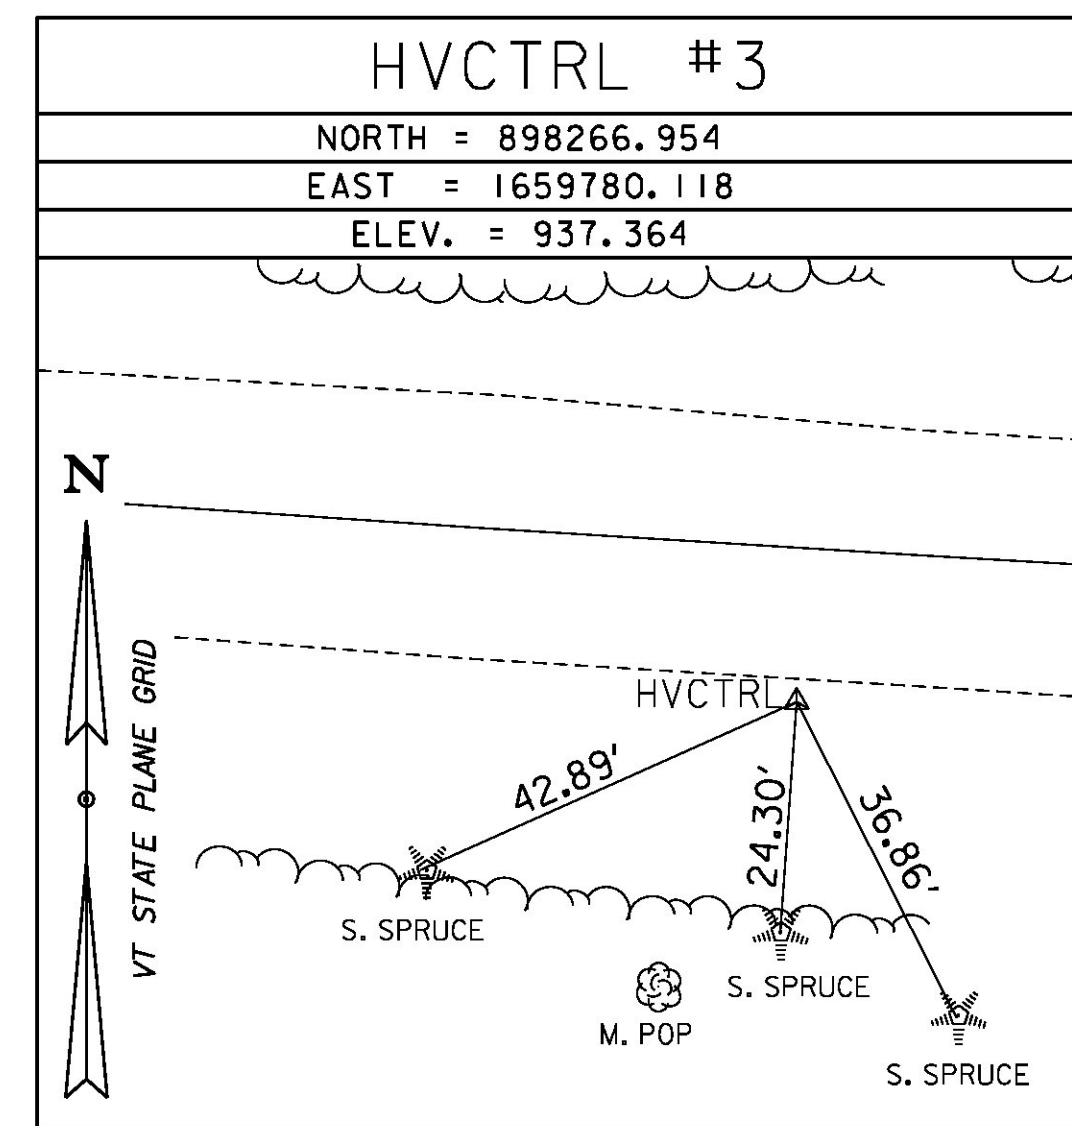

ALIGNMENT TIES

NORTH =
 EAST =
 ELEV. =

NORTH =
 EAST =
 ELEV. =

NORTH =
 EAST =
 ELEV. =

NORTH =
 EAST =
 ELEV. =

NORTH =
 EAST =
 ELEV. =

DATUM	
VERTICAL	NAVD 88
HORIZONTAL	NAD 83 (2007)
ADJUSTMENT	COMPASS

PROJECT NAME:	JAY-TROY	PLOT DATE:	5/16/2014
PROJECT NUMBER:	STP 2915(I)	DRAWN BY:	S. DONOVAN
FILE NAME:	M:\0b232\Survey\10b2321	DESIGNED BY:	VTrans
PROJECT LEADER:	M. FOWLER	CHECKED BY:	M. FOWLER
TIE SHEET 1		SHEET	4 OF 244