

TEMPORARY 4 INCH WHITE LINE, PAINT  
 DURABLE 4 INCH WHITE LINE, POLYUREA  
 39+50 TO 45+50 SOLID LT & RT

TEMPORARY 4 INCH YELLOW LINE, PAINT  
 DURABLE 4 INCH YELLOW LINE, POLYUREA  
 39+50 TO 45+50 SOLID LT & RT

STEEL BEAM GUARDRAIL, GALVANIZED  
 45+07 TO 45+19.5 LT

STEEL BEAM GUARDRAIL,  
 GALVANIZED W/8 FEET POSTS  
 39+50 TO 45+07 LT

ANCHOR FOR STEEL BEAM RAIL  
 1 (SEE STANDARD G-1d)



REMOVAL AND DISPOSAL OF GUARDRAIL  
 39+50 TO 45+20 LT

DELINEATOR WITH STEEL POST  
 45+19.5 LT

MILLED RUMBLE STRIPS  
 39+50 TO 45+50 CL

6 INCH UNDERDRAIN PIPE  
 45+40 TO 45+50 RT

REMOVING SIGNS  
 AS SHOWN - 1

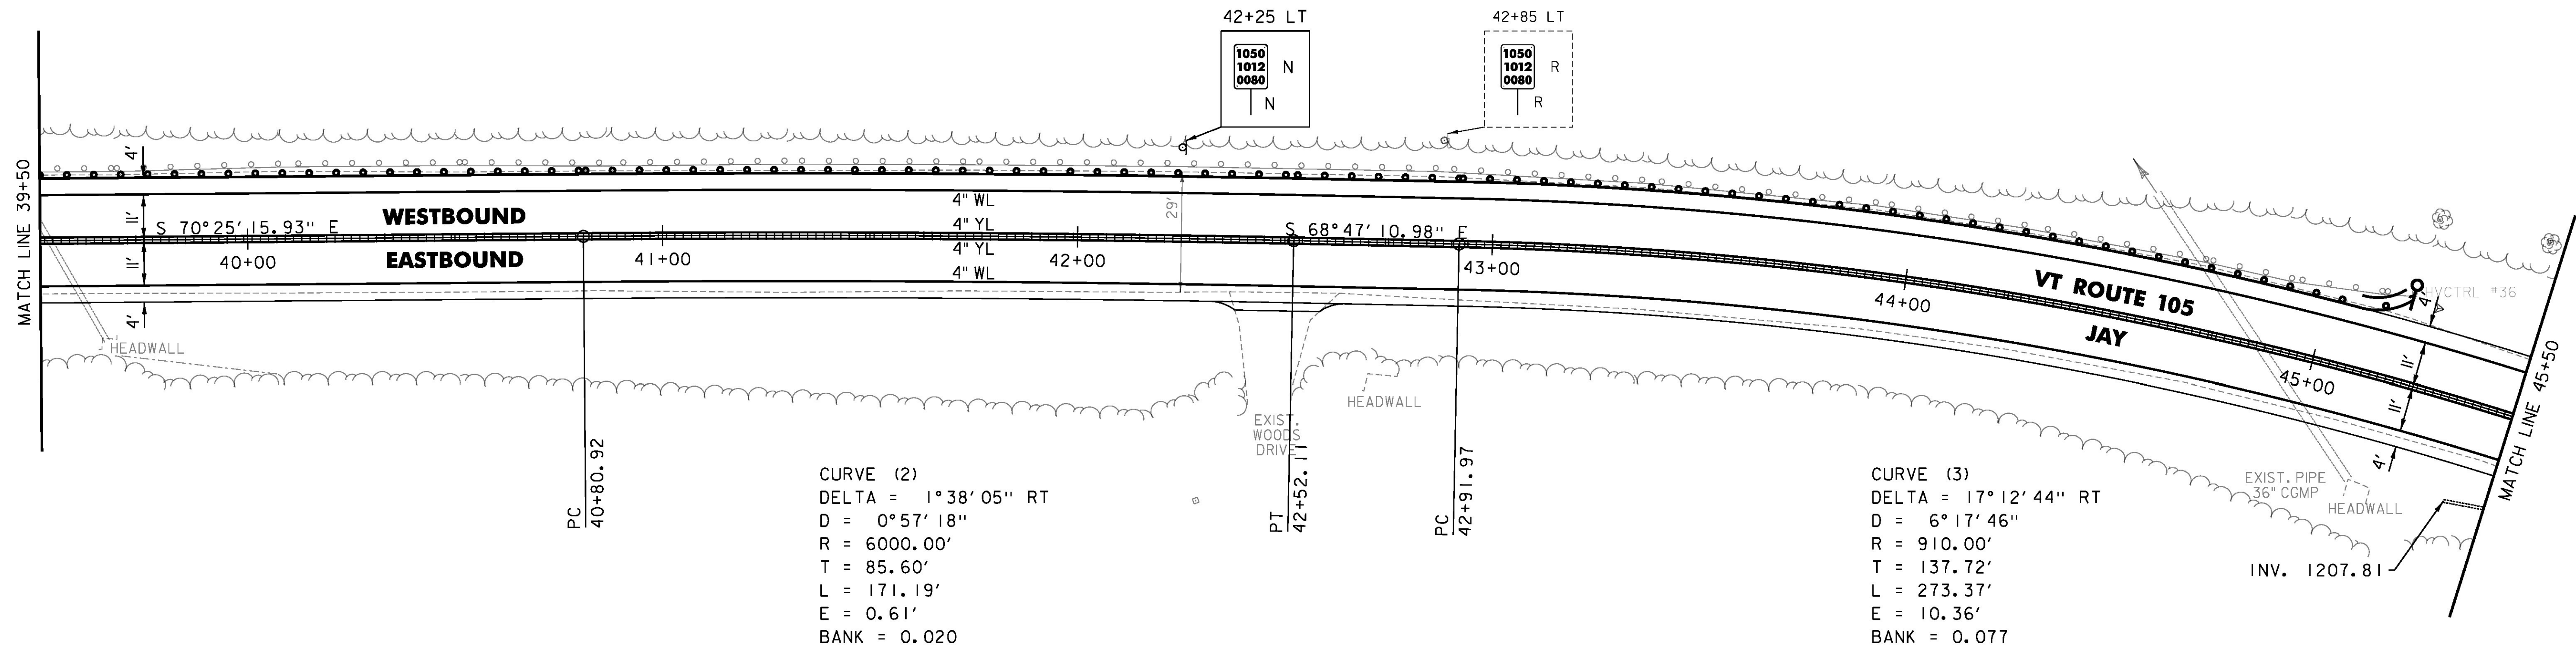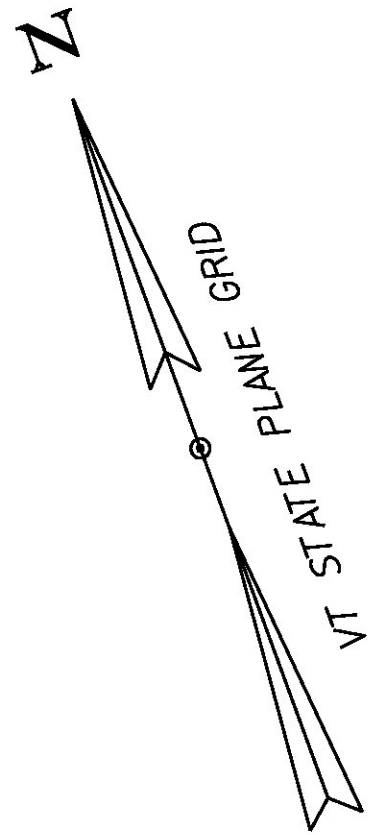

PROJECT NAME:	JAY-TROY	PLOT DATE:	5/16/2014
PROJECT NUMBER:	STP 2915(I)	DRAWN BY:	W. GORDON
FILE NAME:	z10b232bdr.dgn	CHECKED BY:	P. SHEDD
DESIGNED BY:	N. LEMAY	SHEET	35 OF 244