
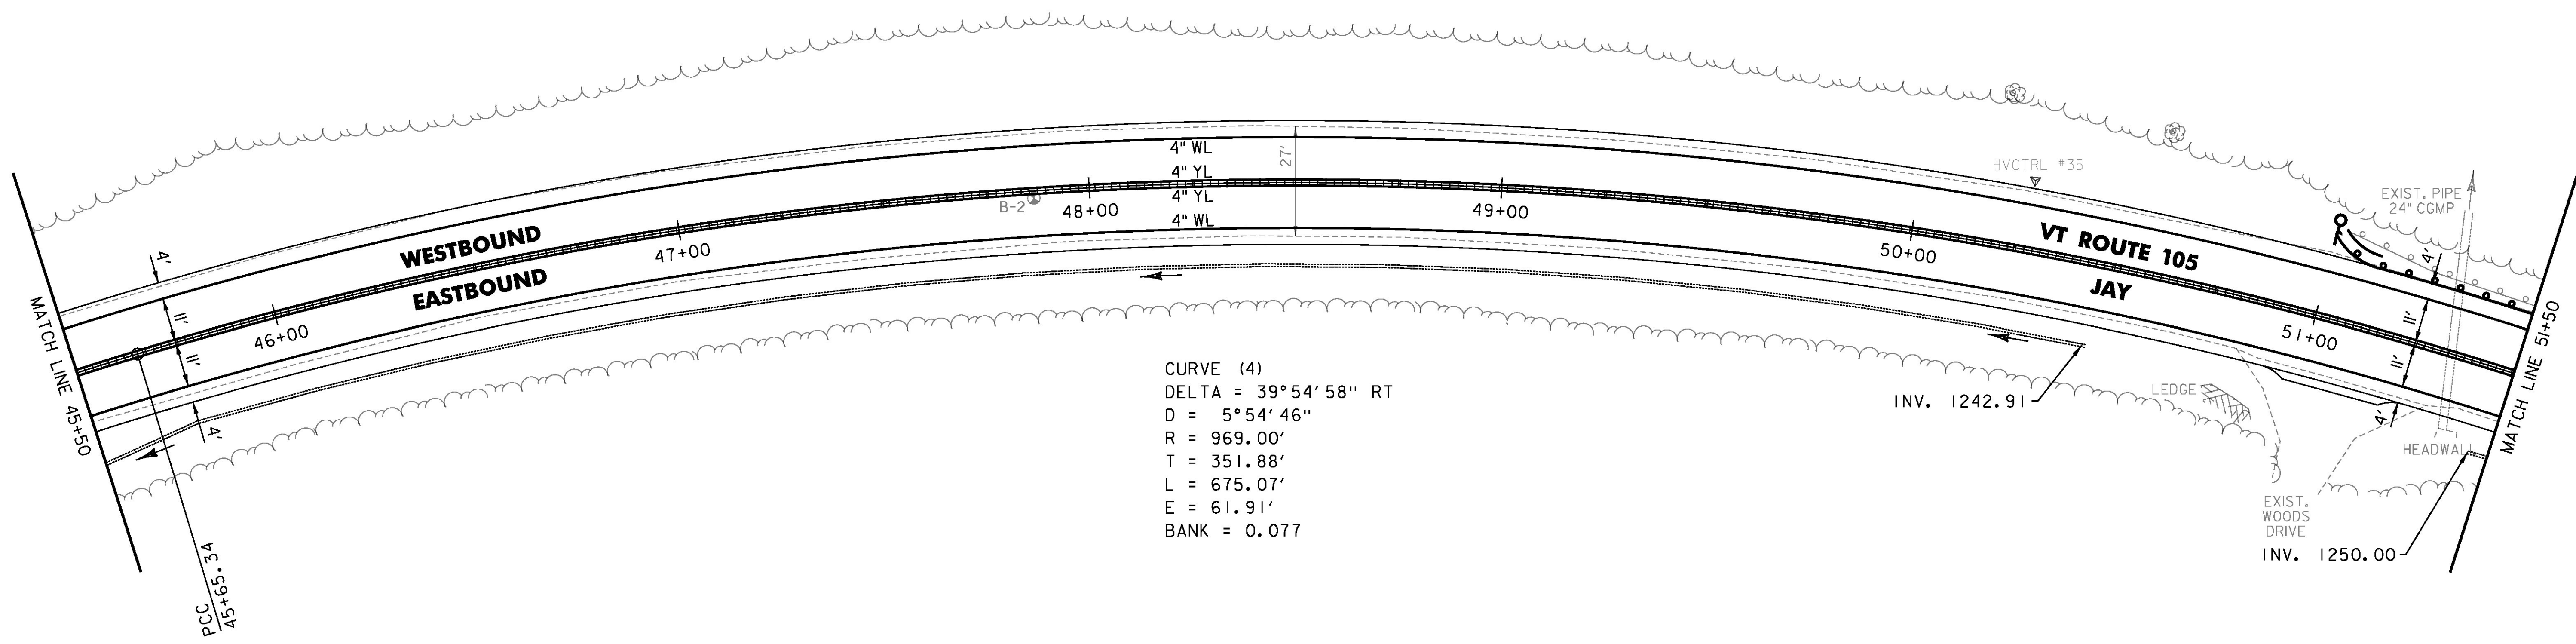


TEMPORARY 4 INCH WHITE LINE, PAINT  
 DURABLE 4 INCH WHITE LINE, POLYUREA  
 45+50 TO 51+50 SOLID LT & RT  
 TEMPORARY 4 INCH YELLOW LINE, PAINT  
 DURABLE 4 INCH YELLOW LINE, POLYUREA  
 45+50 TO 51+50 SOLID LT & RT

STEEL BEAM GUARDRAIL, GALVANIZED  
 51+00 TO 51+50 LT  
 ANCHOR FOR STEEL BEAM RAIL  
 1 (SEE STANDARD G-1d)

REMOVAL AND DISPOSAL OF GUARDRAIL  
 51+03 TO 51+50 LT  
 DELINEATOR WITH STEEL POST  
 51+00 LT

MILLED RUMBLE STRIPS  
 45+50 TO 51+50 CL  
 6 INCH UNDERDRAIN PIPE  
 45+50 TO 50+45 RT  
 51+45 TO 51+50 RT

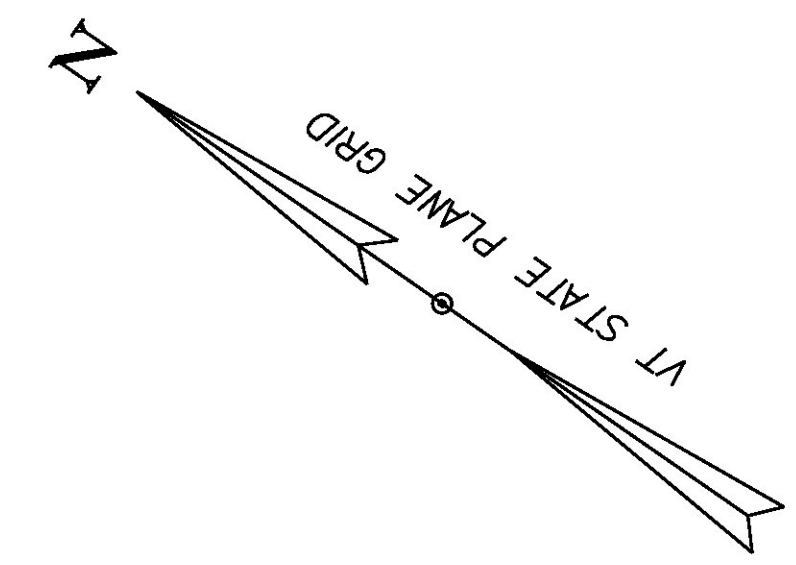

PROJECT NAME:	JAY-TROY	PLOT DATE:	5/16/2014
PROJECT NUMBER:	STP 2915(I)	DRAWN BY:	W. GORDON
FILE NAME:	z10b232bdr.dgn	CHECKED BY:	P. SHEDD
PROJECT LEADER:	P. SHEDD	DESIGNED BY:	N. LEMAY
DESIGNED BY:	N. LEMAY	PLAN SHEET 3	SHEET 36 OF 244