
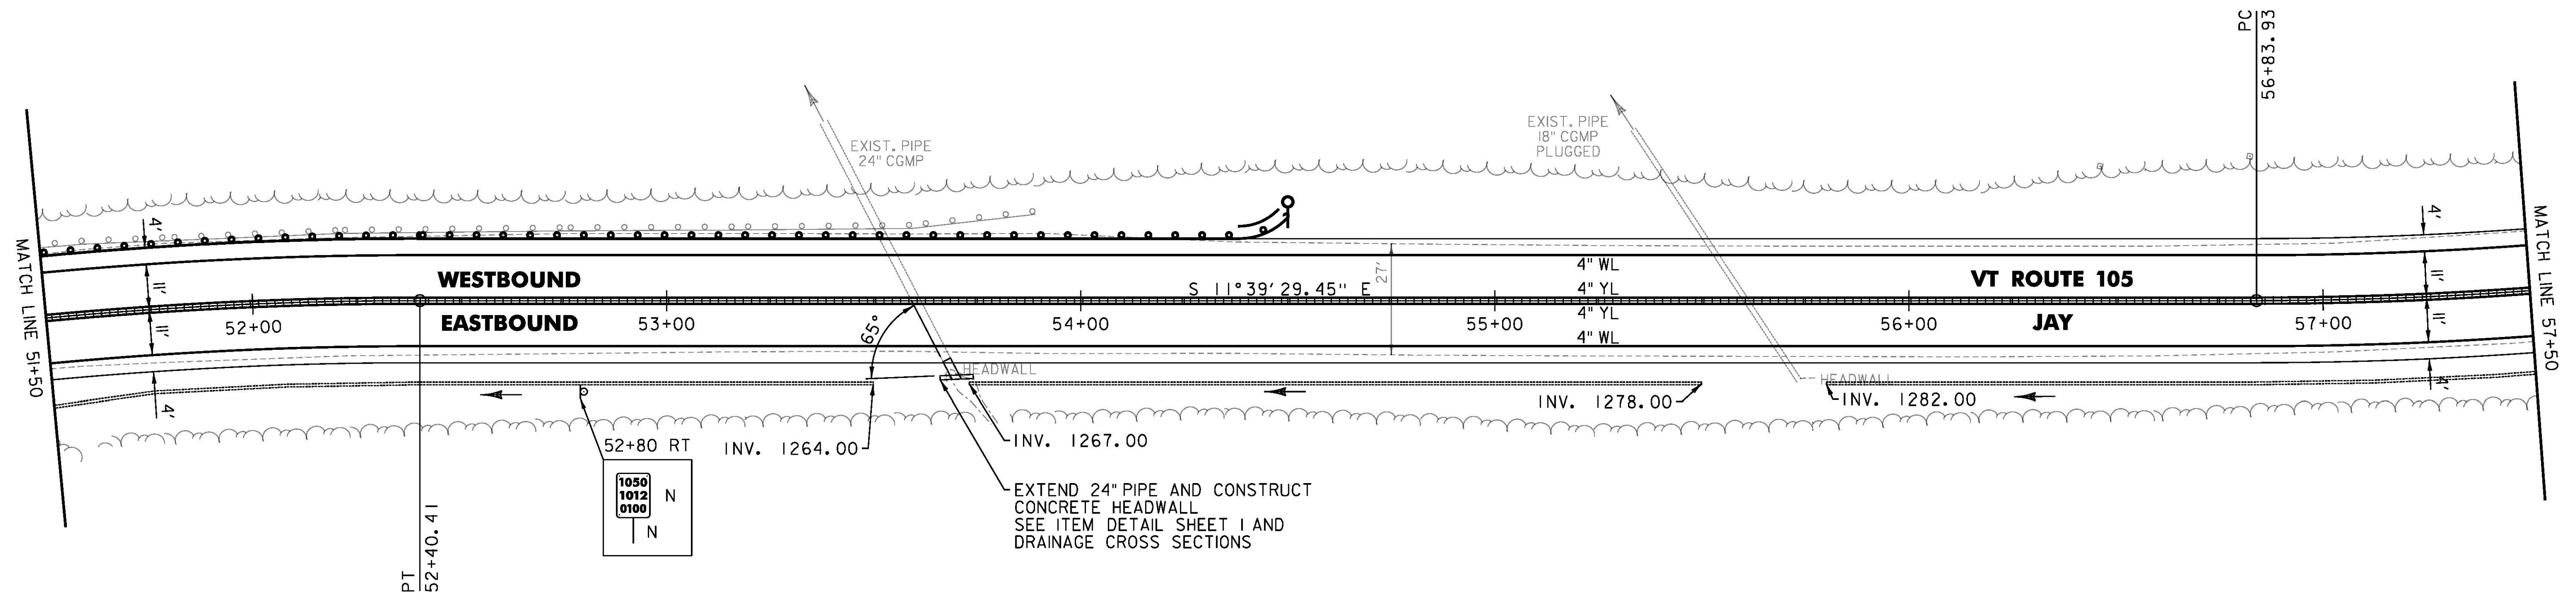


TEMPORARY 4 INCH WHITE LINE, PAINT  
 DURABLE 4 INCH WHITE LINE, POLYUREA  
 51+50 TO 57+50 SOLID LT & RT  
 TEMPORARY 4 INCH YELLOW LINE, PAINT  
 DURABLE 4 INCH YELLOW LINE, POLYUREA  
 51+50 TO 57+50 SOLID LT & RT

STEEL BEAM GUARDRAIL, GALVANIZED  
 51+50 TO 54+50 LT  
 ANCHOR FOR STEEL BEAM RAIL  
 1 (SEE STANDARD G-1d)

REMOVAL AND DISPOSAL OF GUARDRAIL  
 51+50 TO 53+89 LT  
 DELINEATOR WITH STEEL POST  
 54+50 LT

MILLED RUMBLE STRIPS  
 51+50 TO 57+50 CL  
 6 INCH UNDERDRAIN PIPE  
 51+50 TO 53+50 RT  
 53+73 TO 55+50 RT  
 55+80 TO 57+50 RT

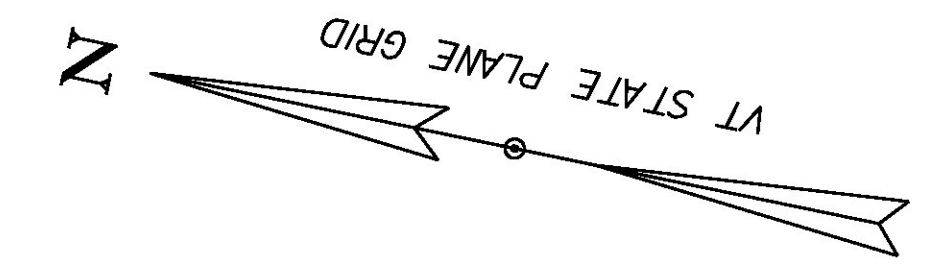

PROJECT NAME:	JAY-TROY
PROJECT NUMBER:	STP 2915(I)
FILE NAME:	z10b232bdr.dgn
PROJECT LEADER:	P. SHEDD
DESIGNED BY:	N. LEMAY
PLAN SHEET	4
PLOT DATE:	5/16/2014
DRAWN BY:	W. GORDON
CHECKED BY:	P. SHEDD
SHEET	37 OF 244