

TEMPORARY 4 INCH WHITE LINE, PAINT
 DURABLE 4 INCH WHITE LINE, POLYUREA
 69+50 TO 75+50 SOLID LT & RT




TEMPORARY 4 INCH YELLOW LINE, PAINT
 DURABLE 4 INCH YELLOW LINE, POLYUREA
 69+50 TO 70+75 SOLID LT & RT
 70+75 TO 75+50 SOLID LT, DASHED RT

MILLED RUMBLE STRIPS
 69+50 TO 75+50 CL

6 INCH UNDERDRAIN PIPE
 69+50 TO 74+50 RT
 74+85 TO 75+50 RT

REMOVING SIGNS
 AS SHOWN - 1

ERECTING SALVAGED SIGNS
 AS SHOWN - 1

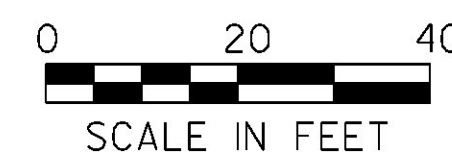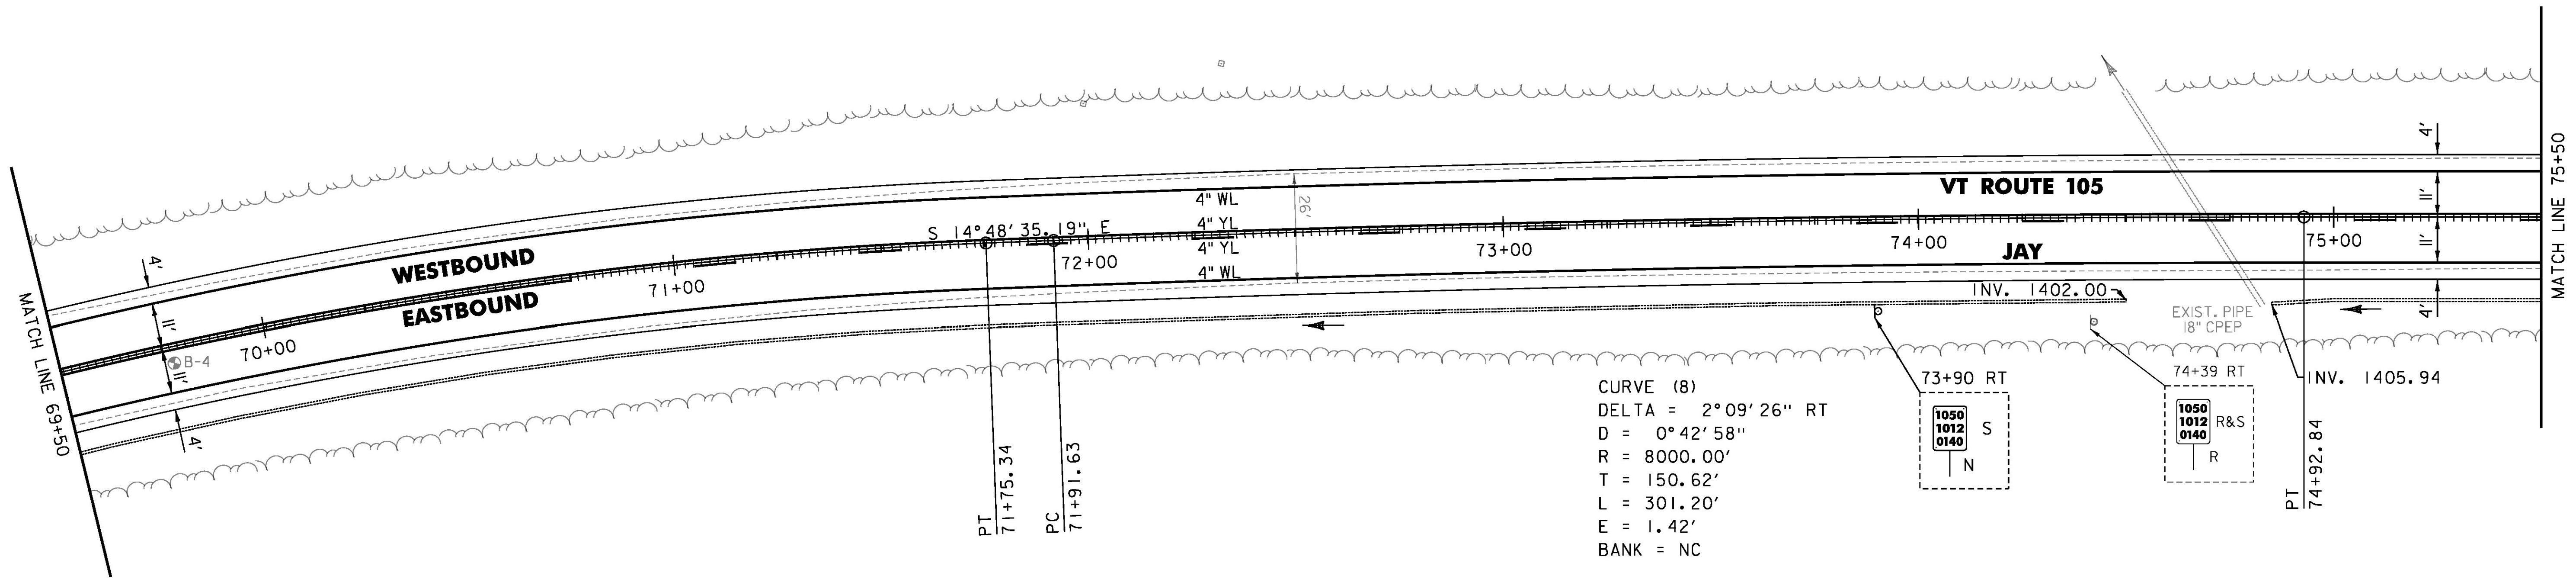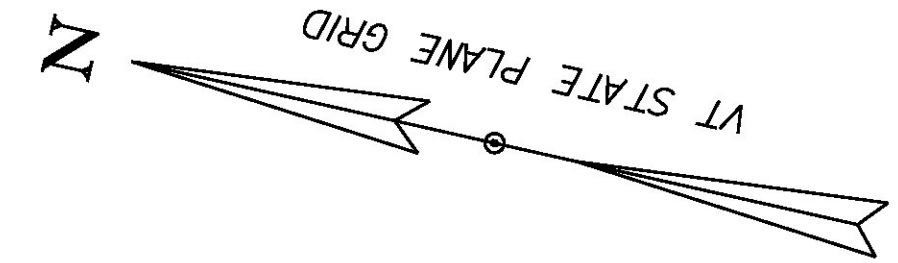

PROJECT NAME:	JAY-TROY
PROJECT NUMBER:	STP 2915(I)
FILE NAME:	z10b232bdr.dgn
PROJECT LEADER:	P. SHEDD
DESIGNED BY:	N. LEMAY
PLAN SHEET	7
PLOT DATE:	5/16/2014
DRAWN BY:	W. GORDON
CHECKED BY:	P. SHEDD
SHEET	40 OF 244