


TEMPORARY 4 INCH WHITE LINE, PAINT  
 DURABLE 4 INCH WHITE LINE, POLYUREA  
 75+50 TO 81+50 SOLID LT & RT  
 TEMPORARY 4 INCH YELLOW LINE, PAINT  
 DURABLE 4 INCH YELLOW LINE, POLYUREA  
 75+50 TO 78+70 SOLID LT, DASHED RT  
 78+70 TO 81+50 DASHED CL


STEEL BEAM GUARDRAIL, GALVANIZED  
 76+85 TO 81+10 LT  
 ANCHOR FOR STEEL BEAM RAIL  
 2 (SEE STANDARD G-1d)

REMOVAL AND DISPOSAL OF GUARDRAIL  
 76+84 TO 81+10 LT  
 DELINEATOR WITH STEEL POST  
 76+85 LT  
 81+10 LT

MILLED RUMBLE STRIPS  
 75+50 TO 81+50 CL  
 6 INCH UNDERDRAIN PIPE  
 75+50 TO 76+15 RT  
 76+40 TO 77+25 RT

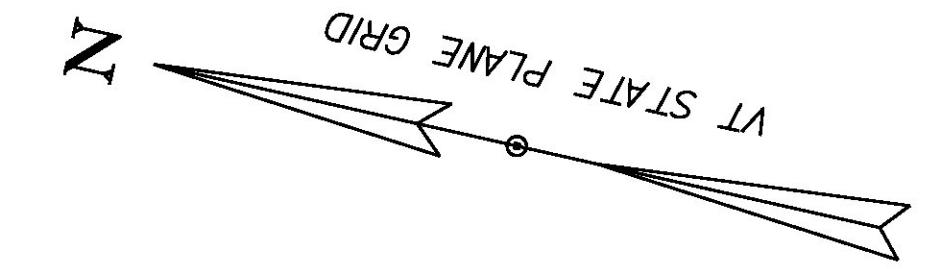

CURVE (9)  
 DELTA = 0°24'28" LT  
 D = 0°08'36"  
 R = 40000.00'  
 T = 142.34'  
 L = 284.68'  
 E = 0.25'  
 BANK = NC

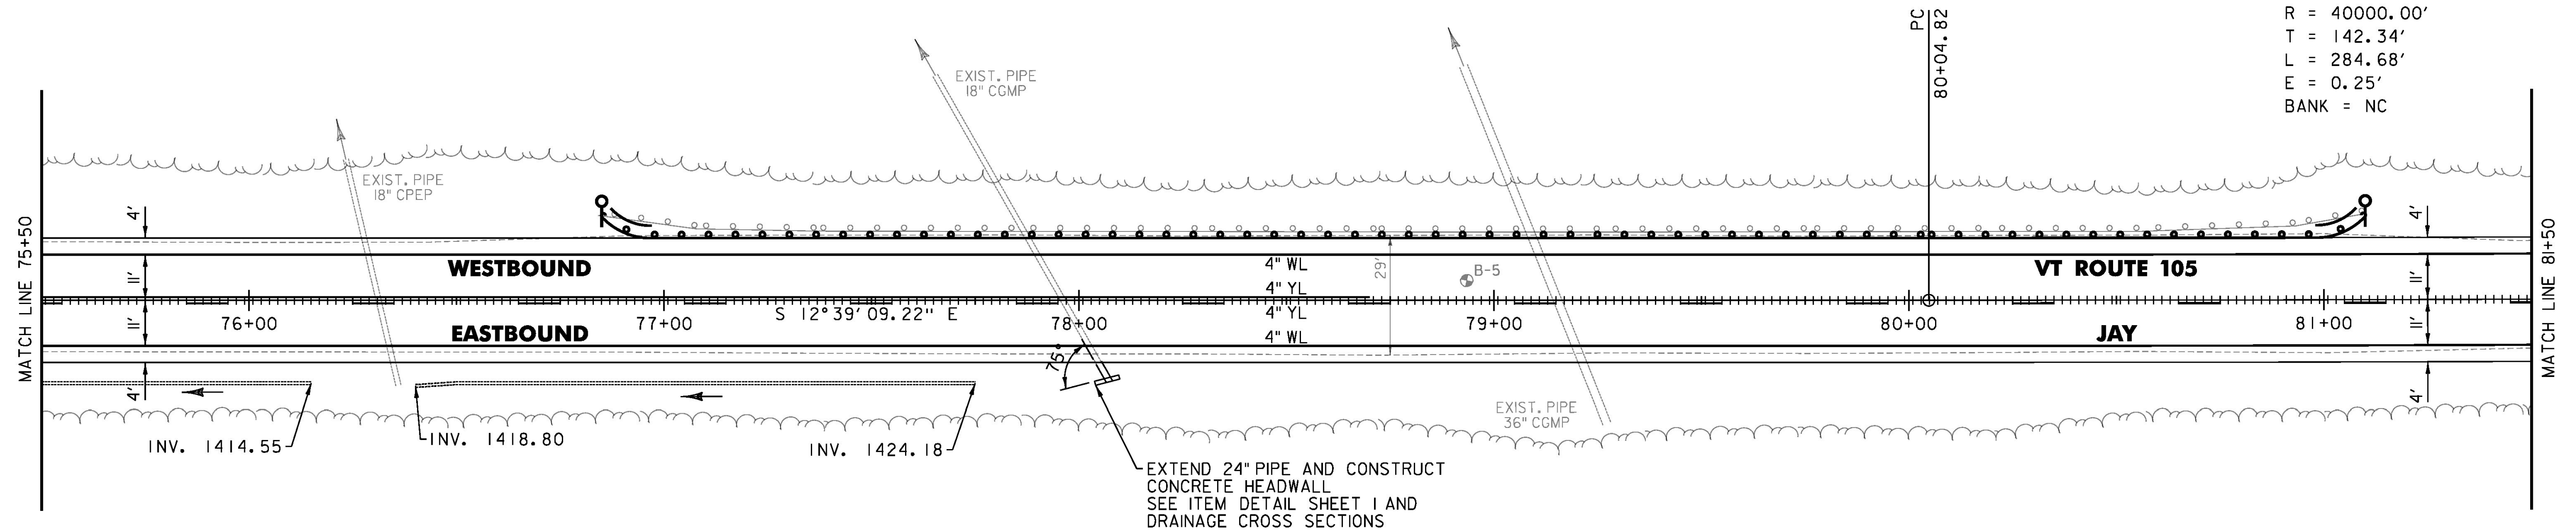

PROJECT NAME:	JAY-TROY
PROJECT NUMBER:	STP 2915(I)
FILE NAME:	z10b232bdr.dgn
PROJECT LEADER:	P. SHEDD
DESIGNED BY:	N. LEMAY
PLAN SHEET	8
PLOT DATE:	5/16/2014
DRAWN BY:	W. GORDON
CHECKED BY:	P. SHEDD
SHEET	41 OF 244