

TEMPORARY 4 INCH WHITE LINE, PAINT
 DURABLE 4 INCH WHITE LINE, POLYUREA
 87+50 TO 93+50 SOLID LT & RT

TEMPORARY 4 INCH YELLOW LINE, PAINT
 DURABLE 4 INCH YELLOW LINE, POLYUREA
 87+50 TO 92+15 DASHED LT, SOLID RT
 92+15 TO 93+50 SOLID LT & RT

GRUBBING MATERIAL (6")
 STONE FILL, TYPE 1
 GEOTEXTILE UNDER STONE FILL
 89+50 TO 90+50 RT

STEEL BEAM GUARDRAIL, GALVANIZED
 92+50 TO 93+50 LT
 93+20 TO 93+50 RT

ANCHOR FOR STEEL BEAM RAIL
 2 (SEE STANDARD G-1d)


REMOVAL AND DISPOSAL OF GUARDRAIL
 92+50 TO 93+50 LT
 93+22 TO 93+50 RT

DELINEATOR WITH STEEL POST
 92+50 LT
 93+20 RT


MILLED RUMBLE STRIPS
 87+50 TO 93+50 CL

6 INCH UNDERDRAIN PIPE
 87+50 TO 87+78 LT
 88+15 TO 89+30 RT
 89+52 TO 92+50 RT
 90+25 TO 92+25 LT

REMOVING SIGNS
 AS SHOWN - 2

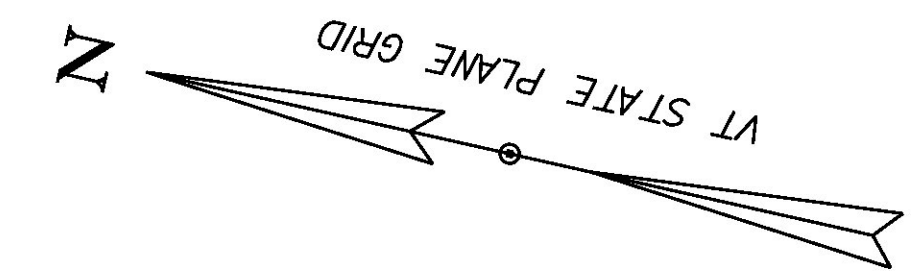

CURVE (11)
 DELTA = 10°59'06" LT
 D = 7°20'44"
 R = 780.00'
 T = 75.00'
 L = 149.55'
 E = 3.60'
 BANK = 0.077

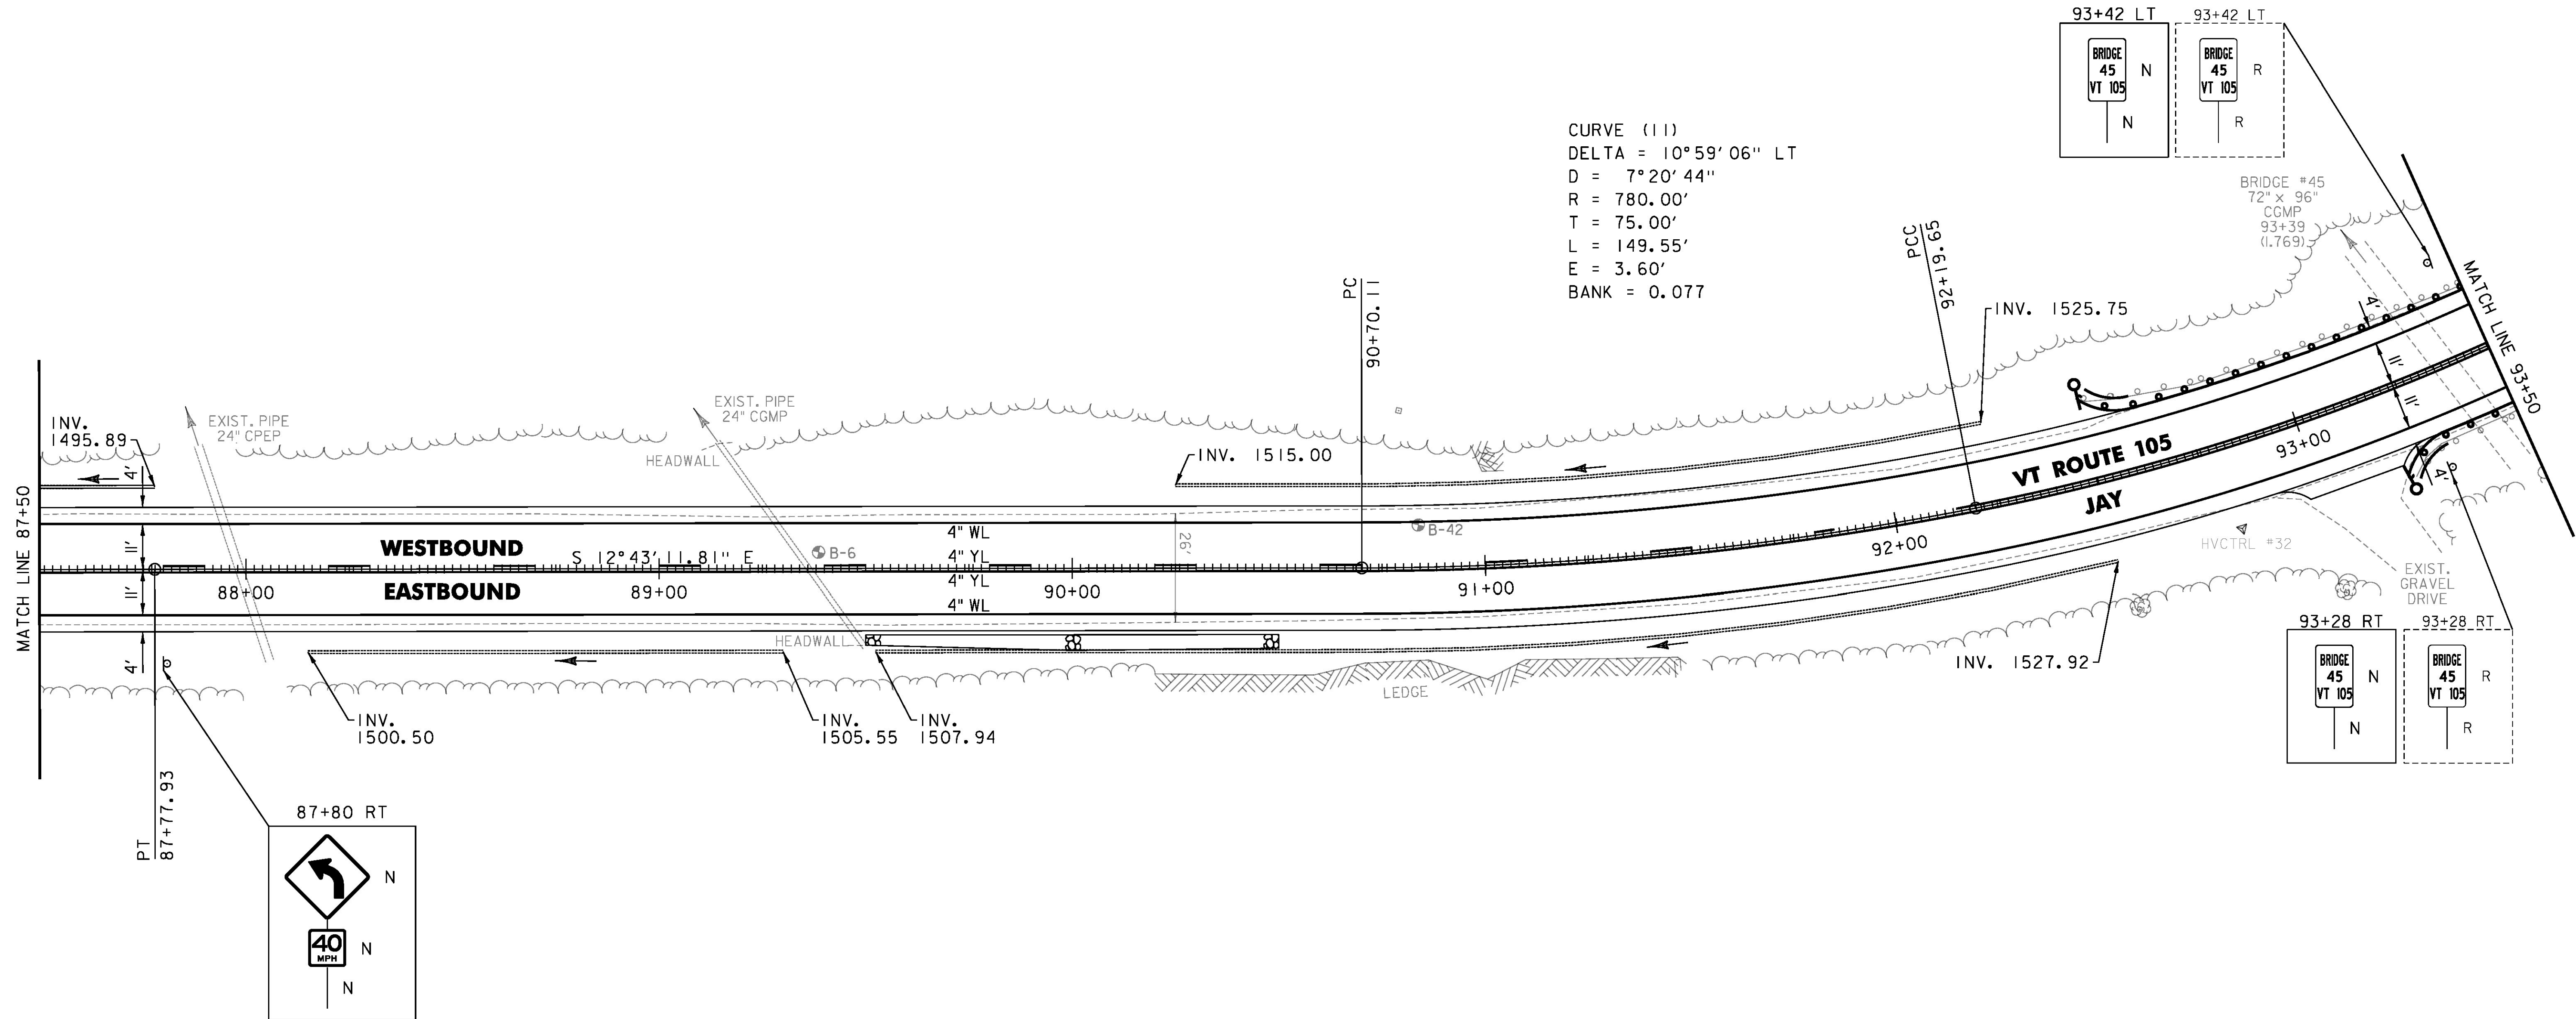

PROJECT NAME:	JAY-TROY
PROJECT NUMBER:	STP 2915(1)
FILE NAME:	z10b232bdr.dgn
PROJECT LEADER:	P. SHEDD
DESIGNED BY:	N. LEMAY
PLAN SHEET 10	
PLOT DATE:	5/16/2014
DRAWN BY:	W. GORDON
CHECKED BY:	P. SHEDD
SHEET 43 OF 244	

