

TEMPORARY 4 INCH WHITE LINE, PAINT
 DURABLE 4 INCH WHITE LINE, POLYUREA
 93+50 TO 99+50 SOLID LT & RT

TEMPORARY 4 INCH YELLOW LINE, PAINT
 DURABLE 4 INCH YELLOW LINE, POLYUREA
 93+50 TO 99+50 SOLID LT & RT

STEEL BEAM GUARDRAIL, GALVANIZED
 93+50 TO 94+50 LT
 93+50 TO 94+07.5 RT

ANCHOR FOR STEEL BEAM RAIL
 2 (SEE STANDARD G-1d)

REMOVAL AND DISPOSAL OF GUARDRAIL
 93+50 TO 94+20 LT
 93+50 TO 94+08 RT


DELINEATOR WITH STEEL POST
 94+07.5 RT
 94+50 LT

MILLED RUMBLE STRIPS
 93+50 TO 99+50 CL


6 INCH UNDERDRAIN PIPE
 94+50 TO 98+50 RT
 98+50 TO 99+50 LT

PROJECT DEMARCATION FENCE
 93+65 TO 97+20 LT

REMOVING SIGNS
 AS SHOWN - 1

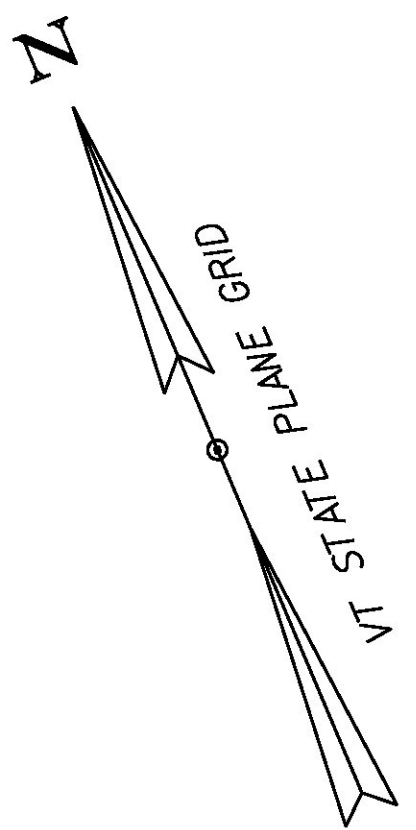

CURVE (12)
 DELTA = 140°59'52" LT
 D = 10°04'49"
 R = 568.40'
 T = 1605.01'
 L = 1398.76'
 E = 1134.28'
 BANK = 0.077

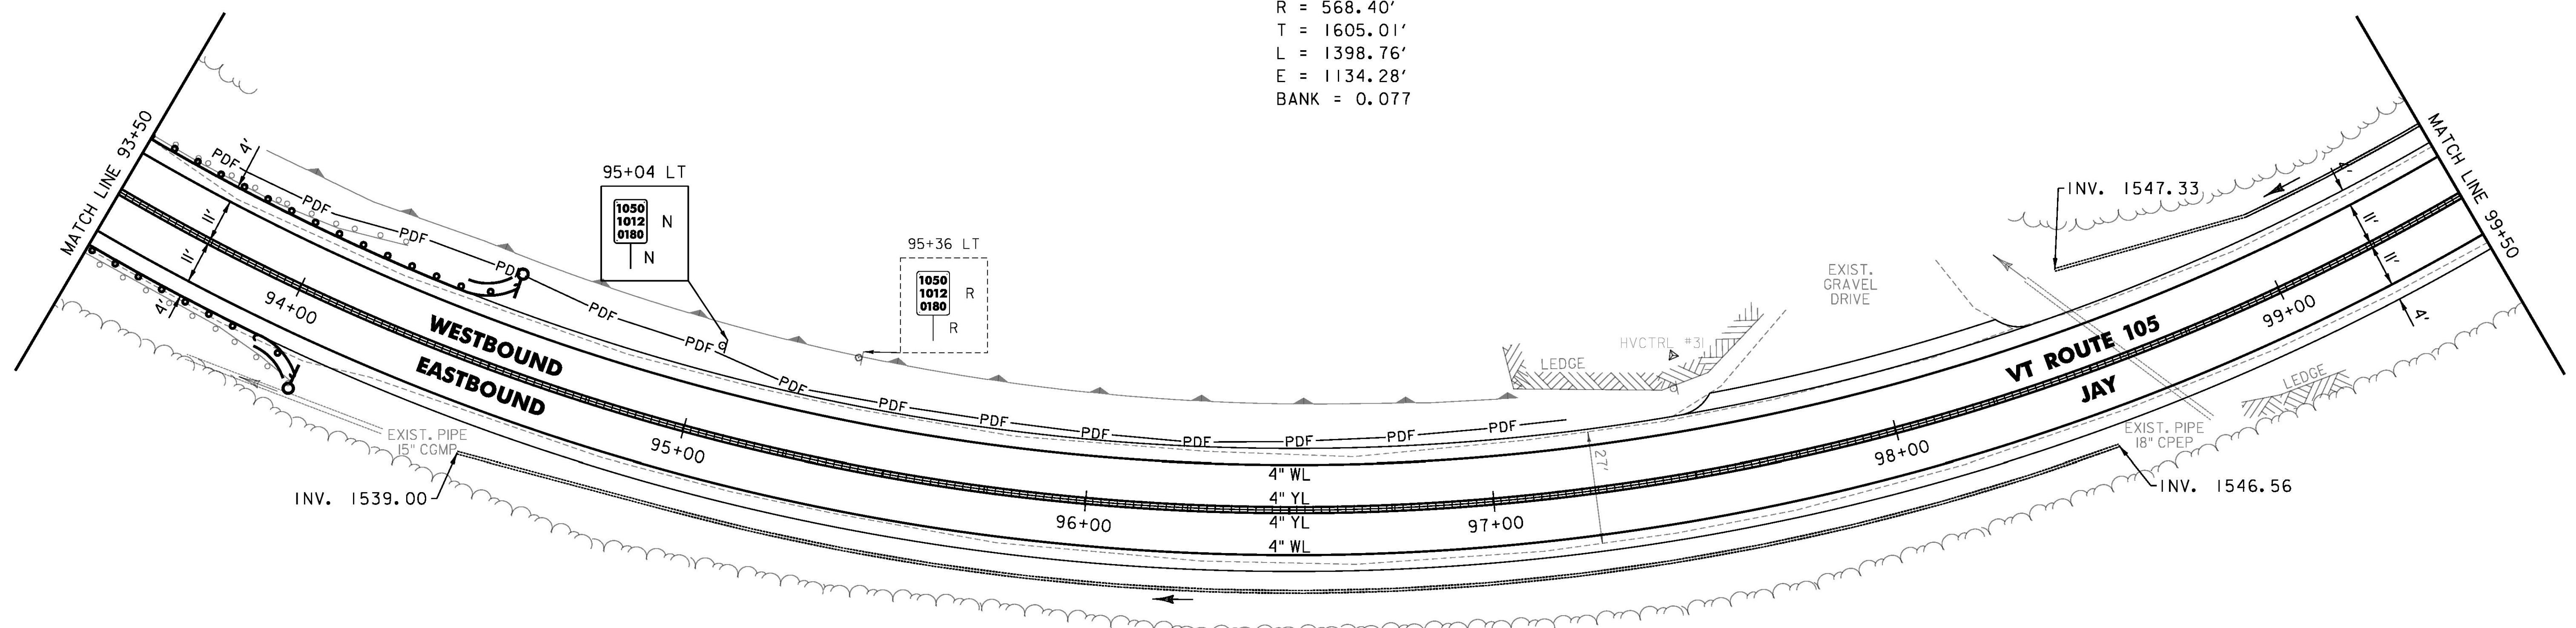

PROJECT NAME:	JAY-TROY
PROJECT NUMBER:	STP 2915(I)
FILE NAME:	z10b232bdr.dgn
PROJECT LEADER:	P. SHEDD
DESIGNED BY:	N. LEMAY
PLAN SHEET II	
PLOT DATE:	5/16/2014
DRAWN BY:	W. GORDON
CHECKED BY:	P. SHEDD
SHEET	44 OF 244