

TEMPORARY 4 INCH WHITE LINE, PAINT  
 DURABLE 4 INCH WHITE LINE, POLYUREA  
 99+50 TO 105+50 SOLID LT & RT

TEMPORARY 4 INCH YELLOW LINE, PAINT  
 DURABLE 4 INCH YELLOW LINE, POLYUREA  
 99+50 TO 105+50 SOLID LT & RT

REHAB. DROP INLETS, CATCH BASINS,  
 OR MANHOLES, CLASS II  
 102+60 LT - DI

BITUMINOUS CONCRETE CURB, TYPE A  
 102+60 TO 105+50 LT

STEEL BEAM GUARDRAIL, GALVANIZED  
 101+52 TO 101+64.5 RT  
 101+57.5 TO 105+50 LT

STEEL BEAM GUARDRAIL,  
 GALVANIZED W/8 FEET POSTS  
 101+64.5 TO 105+50 RT

ANCHOR FOR STEEL BEAM RAIL  
 2 (SEE STANDARD G-1d)



REMOVAL AND DISPOSAL OF GUARDRAIL  
 101+54 TO 105+50 RT  
 101+58 TO 105+50 LT

DELINEATOR WITH STEEL POST  
 101+52 RT  
 101+57.5 LT

MILLED RUMBLE STRIPS  
 99+50 TO 105+50 CL

6 INCH UNDERDRAIN PIPE  
 99+50 TO 101+00 LT

REMOVING SIGNS  
 AS SHOWN - 2

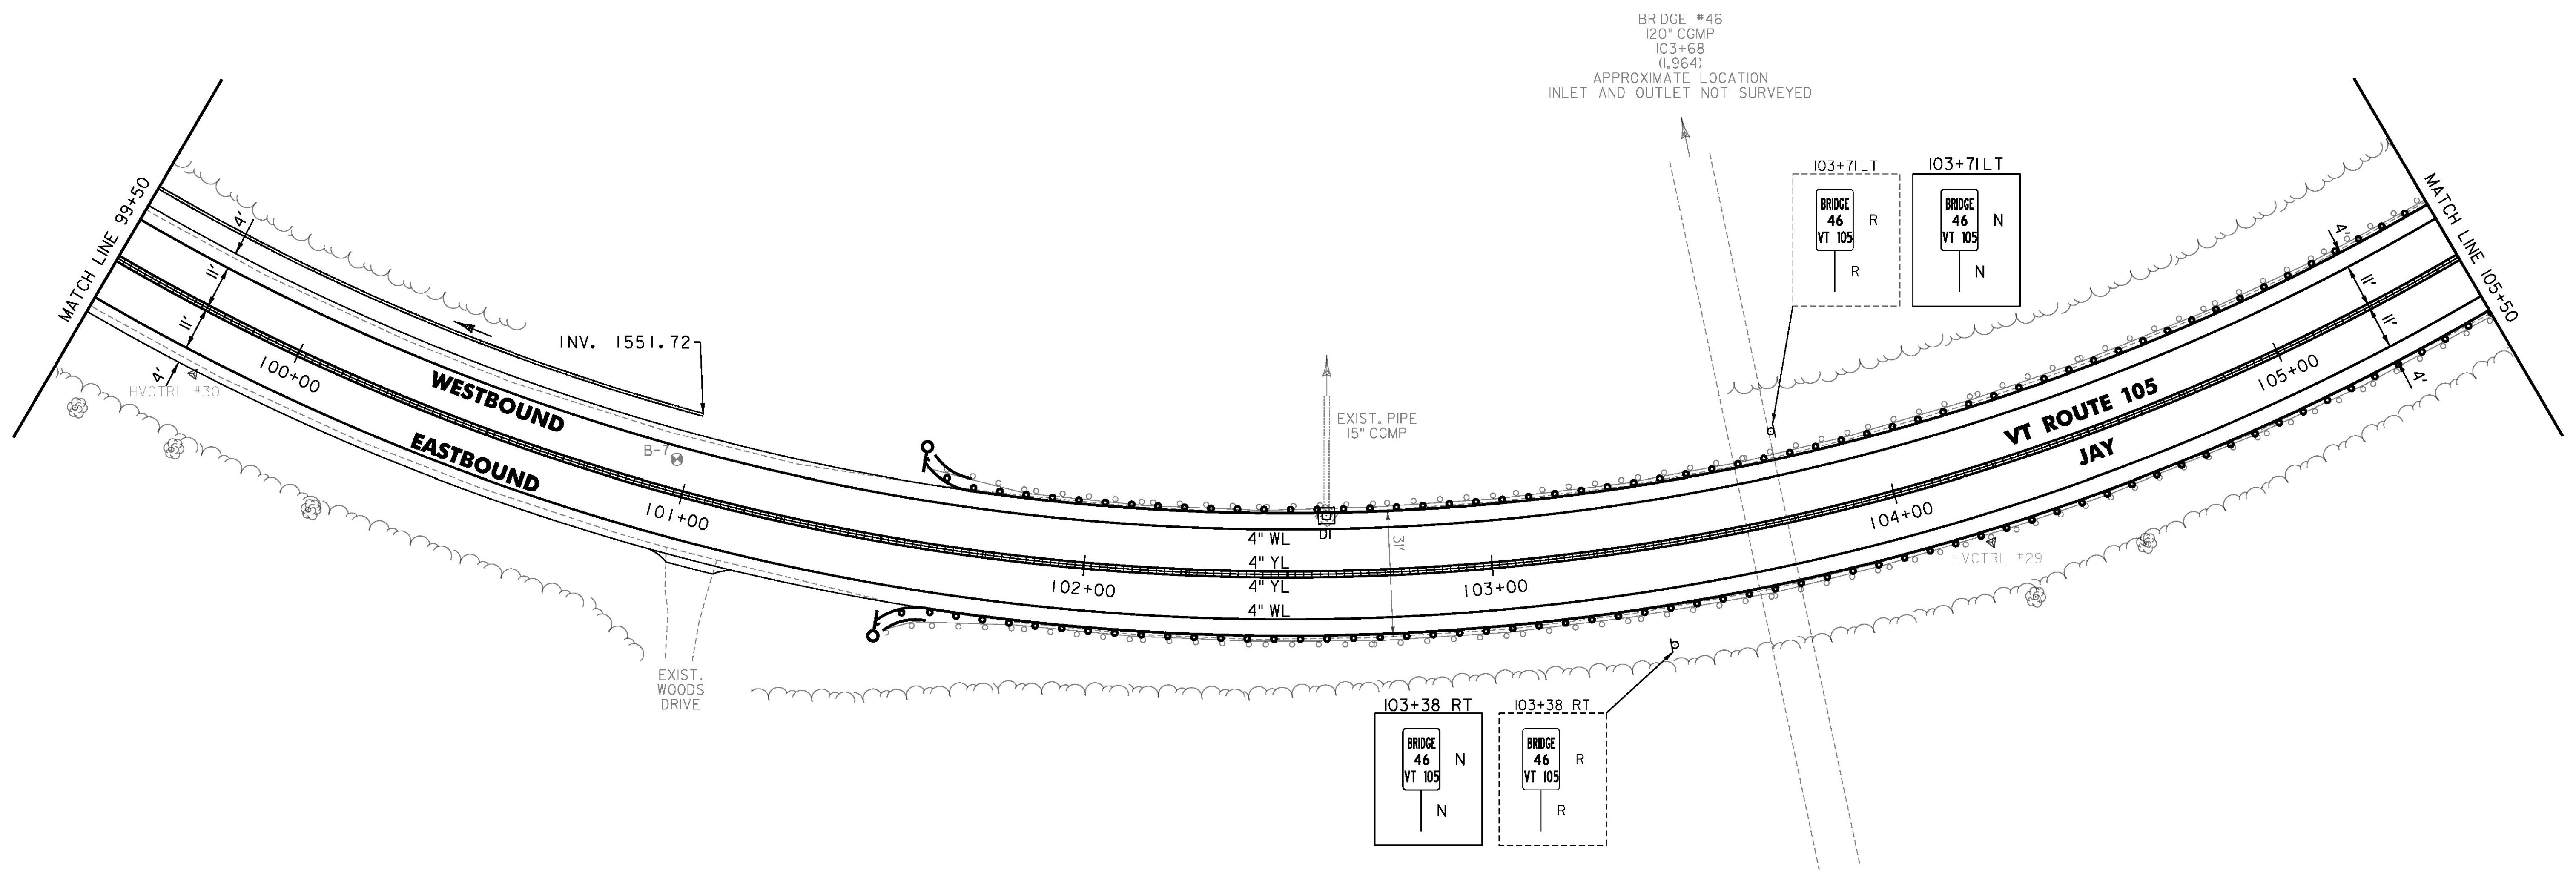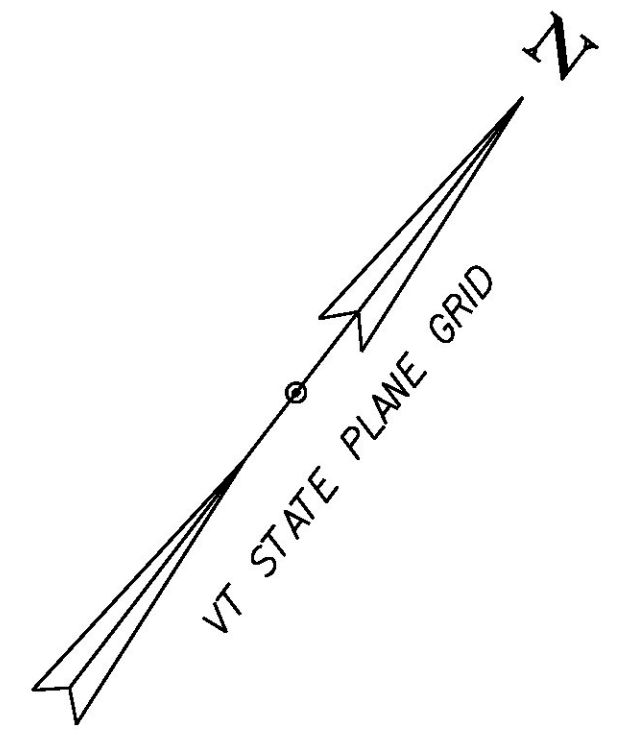

PROJECT NAME:	JAY-TROY
PROJECT NUMBER:	STP 2915(I)
FILE NAME:	z10b232bdr.dgn
PROJECT LEADER:	P. SHEDD
DESIGNED BY:	N. LEMAY
PLAN SHEET 12	
PLOT DATE:	5/16/2014
DRAWN BY:	W. GORDON
CHECKED BY:	P. SHEDD
SHEET	45 OF 244