
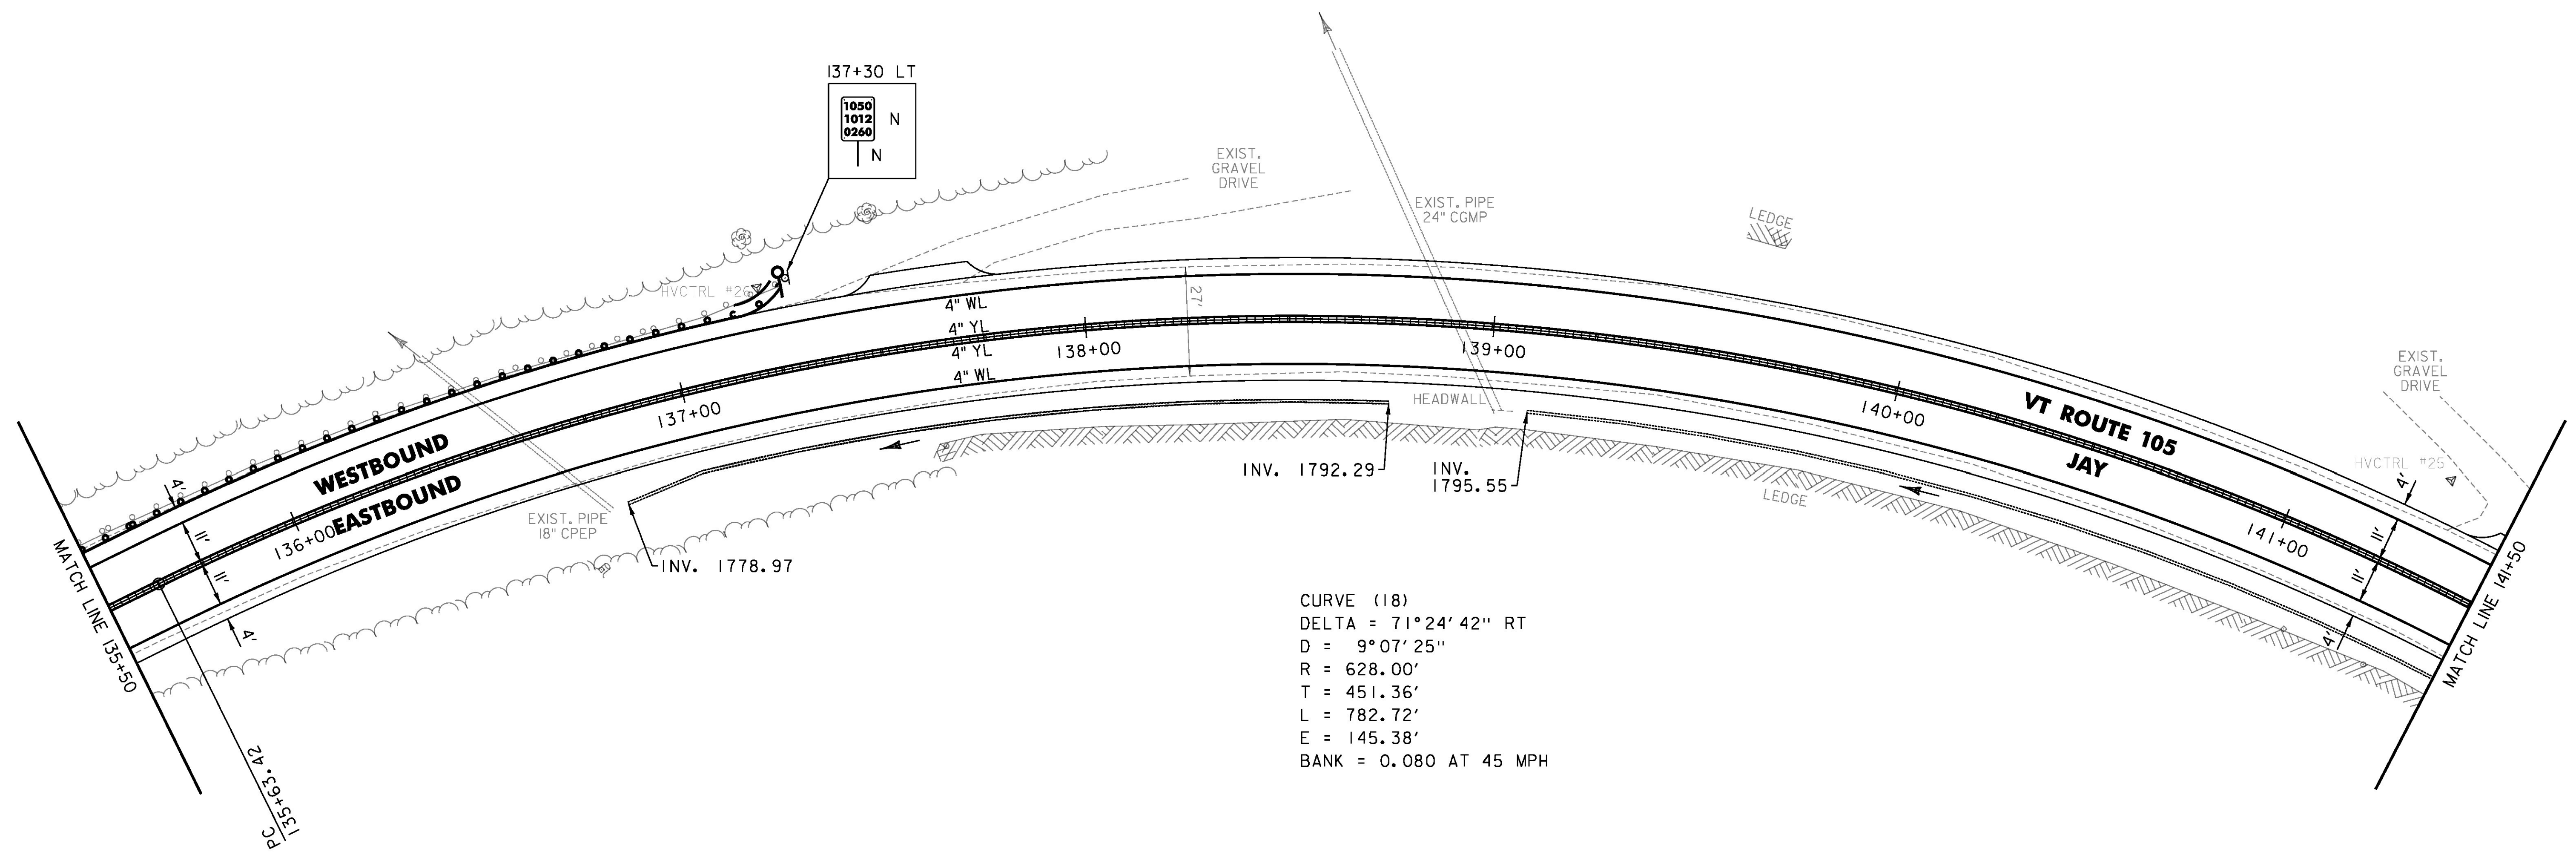


TEMPORARY 4 INCH WHITE LINE, PAINT
 DURABLE 4 INCH WHITE LINE, POLYUREA
 135+50 TO 141+50 SOLID LT & RT
 TEMPORARY 4 INCH YELLOW LINE, PAINT
 DURABLE 4 INCH YELLOW LINE, POLYUREA
 135+50 TO 141+50 SOLID LT & RT

STEEL BEAM GUARDRAIL, GALVANIZED
 135+50 TO 137+28.5 LT
 ANCHOR FOR STEEL BEAM RAIL
 1 (SEE STANDARD G-1d)

REMOVAL AND DISPOSAL OF GUARDRAIL
 135+50 TO 137+28 LT
 DELINEATOR WITH STEEL POST
 137+28.5 LT

MILLED RUMBLE STRIPS
 135+50 TO 141+50 CL
 6 INCH UNDERDRAIN PIPE
 136+80 TO 138+75 RT
 139+10 TO 141+50 RT

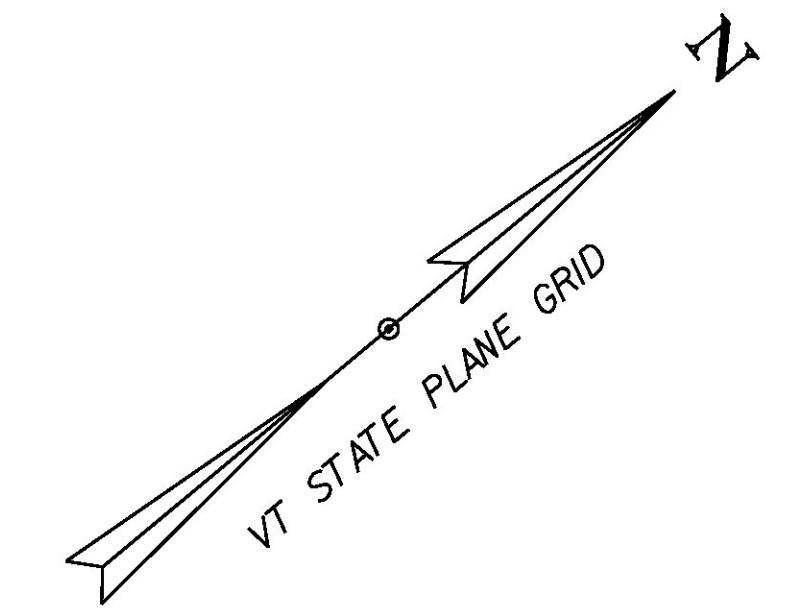

CURVE (18)
 DELTA = 71°24'42" RT
 D = 9°07'25"
 R = 628.00'
 T = 451.36'
 L = 782.72'
 E = 145.38'
 BANK = 0.080 AT 45 MPH



PROJECT NAME:	JAY-TROY	PLOT DATE:	5/16/2014
PROJECT NUMBER:	STP 2915(I)	DRAWN BY:	W. GORDON
FILE NAME:	z10b232bdr.dgn	DESIGNED BY:	N. LEMAY
PROJECT LEADER:	P. SHEDD	CHECKED BY:	P. SHEDD
PLAN SHEET 18		SHEET	51 OF 244