

TEMPORARY 4 INCH WHITE LINE, PAINT  
 DURABLE 4 INCH WHITE LINE, POLYUREA  
 141+50 TO 147+50 SOLID LT & RT

TEMPORARY 4 INCH YELLOW LINE, PAINT  
 DURABLE 4 INCH YELLOW LINE, POLYUREA  
 141+50 TO 147+50 SOLID LT & RT

GRUBBING MATERIAL (6")  
 STONE FILL, TYPE I  
 GEOTEXTILE UNDER STONE FILL  
 144+25 TO 144+75 LT

REHAB. DROP INLETS, CATCH BASINS,  
 OR MANHOLES, CLASS II  
 145+46 LT - DI

BITUMINOUS CONCRETE CURB, TYPE A  
 145+40 TO 147+50 LT

STEEL BEAM GUARDRAIL, GALVANIZED  
 143+85.5 TO 143+98 LT

STEEL BEAM GUARDRAIL,  
 GALVANIZED W/8 FEET POSTS  
 143+98 TO 147+50 LT



ANCHOR FOR STEEL BEAM RAIL  
 I (SEE STANDARD G-1d)

REMOVAL AND DISPOSAL OF GUARDRAIL  
 143+91 TO 147+50 LT

DELINEATOR WITH STEEL POST  
 143+85.5 LT

MILLED RUMBLE STRIPS  
 141+50 TO 147+50 CL

6 INCH UNDERDRAIN PIPE  
 141+50 TO 144+50 RT  
 146+41 TO 147+50 RT

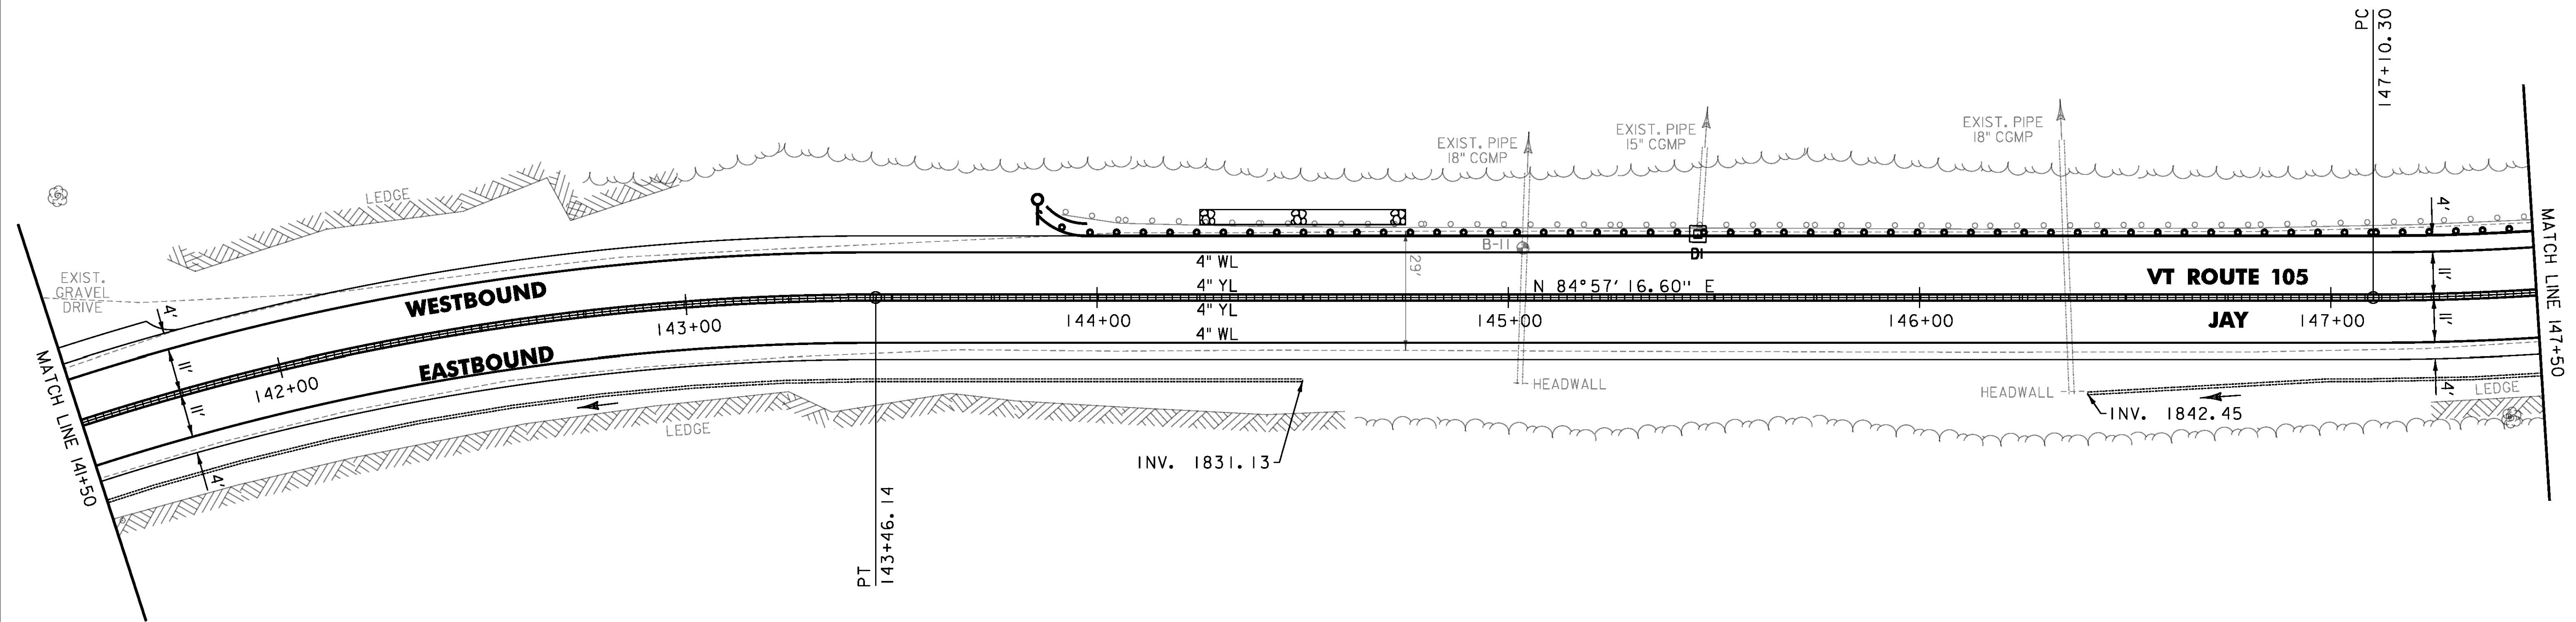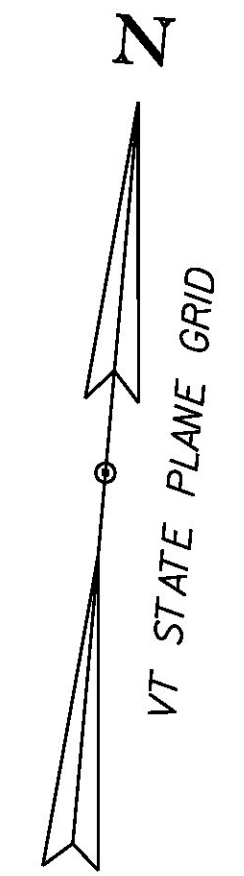

PROJECT NAME:	JAY-TROY
PROJECT NUMBER:	STP 2915(I)
FILE NAME:	z10b232bdr.dgn
PROJECT LEADER:	P. SHEDD
DESIGNED BY:	N. LEMAY
PLAN SHEET 19	
PLOT DATE:	5/16/2014
DRAWN BY:	W. GORDON
CHECKED BY:	P. SHEDD
SHEET 52 OF 244	

