

TEMPORARY 4 INCH WHITE LINE, PAINT
 DURABLE 4 INCH WHITE LINE, POLYUREA
 177+50 TO 183+50 SOLID LT & RT

TEMPORARY 4 INCH YELLOW LINE, PAINT
 DURABLE 4 INCH YELLOW LINE, POLYUREA
 177+50 TO 183+50 SOLID LT & RT

STEEL BEAM GUARDRAIL,
 GALVANIZED W/8 FEET POSTS
 177+50 TO 183+50 LT



REMOVAL AND DISPOSAL OF GUARDRAIL
 177+50 TO 183+50 LT

MILLED RUMBLE STRIPS
 177+50 TO 183+50 CL

6 INCH UNDERDRAIN PIPE
 177+50 TO 178+50 RT
 178+79 TO 180+00 RT
 180+32 TO 182+25 RT
 182+66 TO 183+50 RT

REMOVING SIGNS
 AS SHOWN - 1

ERECTING SALVAGED SIGNS
 AS SHOWN - 1

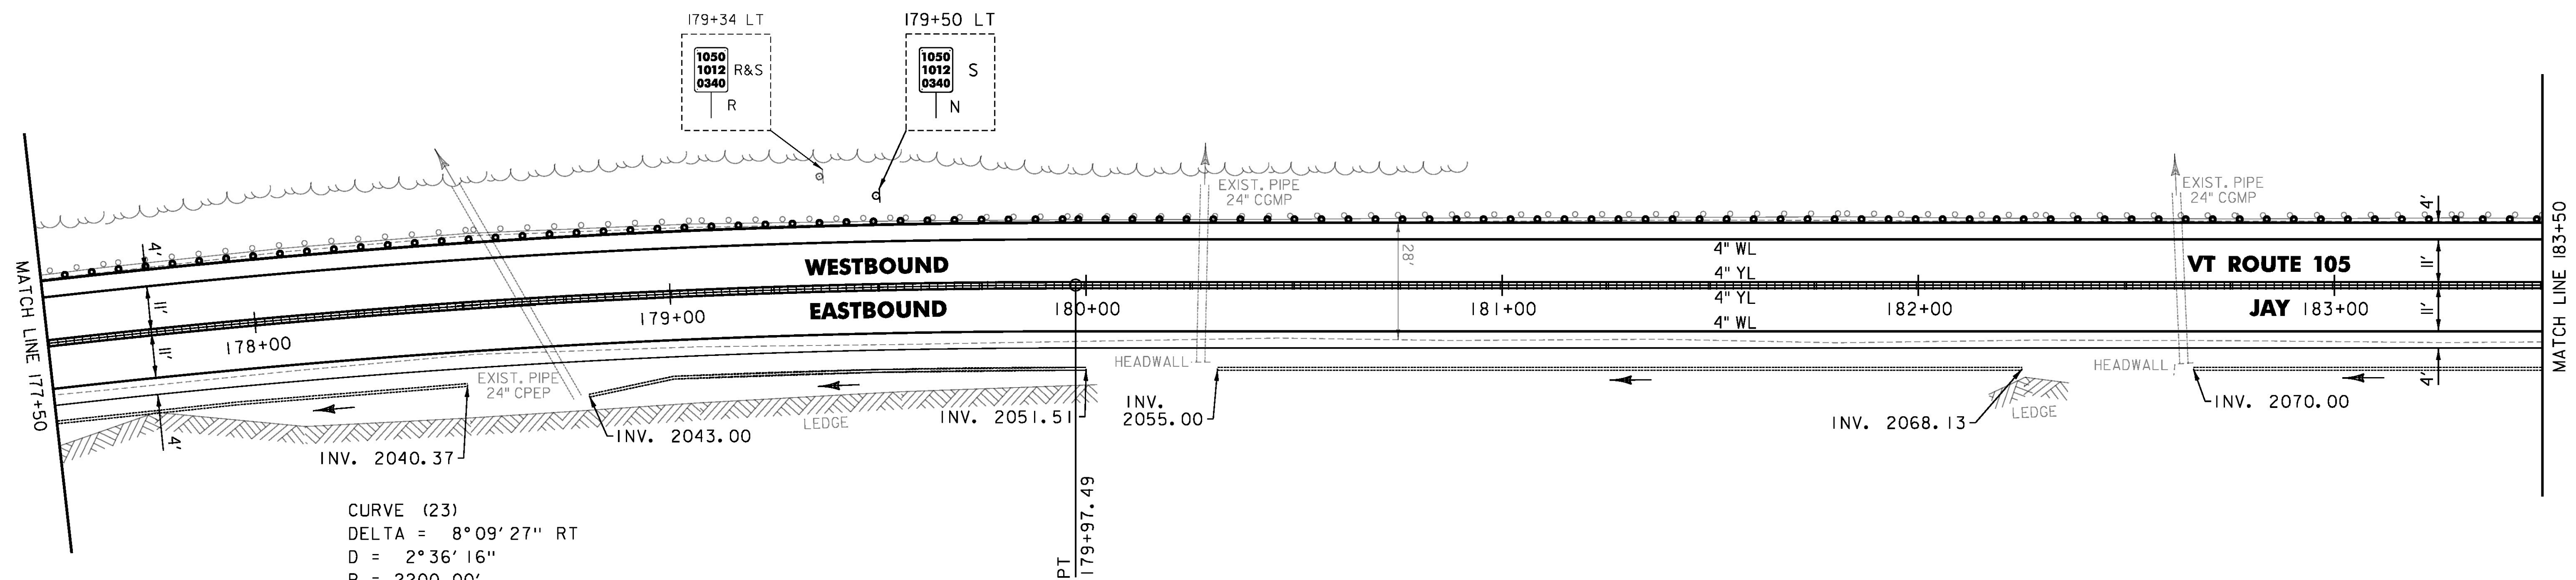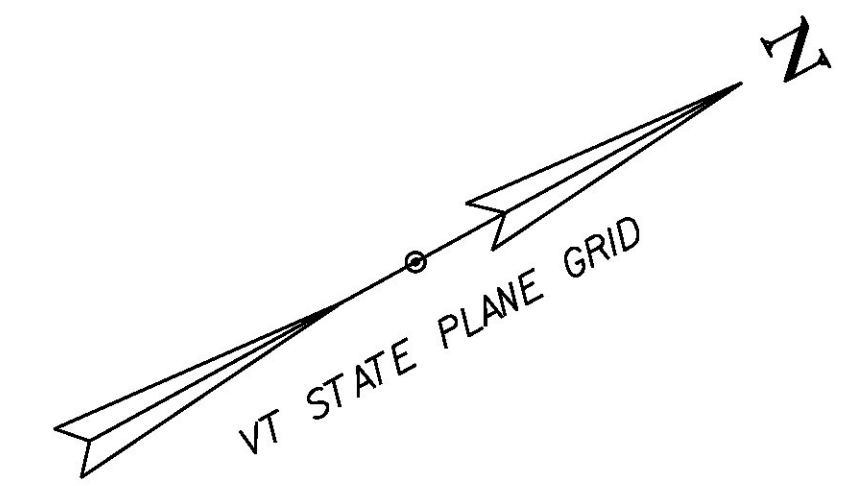

CURVE (23)
 DELTA = 8°09'27" RT
 D = 2°36'16"
 R = 2200.00'
 T = 156.88'
 L = 313.23'
 E = 5.59'
 BANK = 0.048



PROJECT NAME:	JAY-TROY	PLOT DATE:	5/16/2014
PROJECT NUMBER:	STP 2915(I)	DRAWN BY:	W. GORDON
FILE NAME:	z10b232bdr.dgn	CHECKED BY:	P. SHEDD
DESIGNED BY:	N. LEMAY	PLAN SHEET	25
		SHEET	58 OF 244