

TEMPORARY 4 INCH WHITE LINE, PAINT
 DURABLE 4 INCH WHITE LINE, POLYUREA
 183+50 TO 189+50 SOLID LT & RT

TEMPORARY 4 INCH YELLOW LINE, PAINT
 DURABLE 4 INCH YELLOW LINE, POLYUREA
 183+50 TO 189+50 SOLID LT & RT

STEEL BEAM GUARDRAIL, GALVANIZED
 186+00 TO 186+12.5 LT

STEEL BEAM GUARDRAIL,
 GALVANIZED W/8 FEET POSTS
 183+50 TO 186+00 LT

ANCHOR FOR STEEL BEAM RAIL
 1 (SEE STANDARD G-1d)



REMOVAL AND DISPOSAL OF GUARDRAIL
 183+50 TO 186+15 LT

DELINEATOR WITH STEEL POST
 186+12.5 LT

MILLED RUMBLE STRIPS
 183+50 TO 189+50 CL

6 INCH UNDERDRAIN PIPE
 183+50 TO 185+50 RT
 185+85 TO 188+00 RT

REMOVING SIGNS
 AS SHOWN - 6

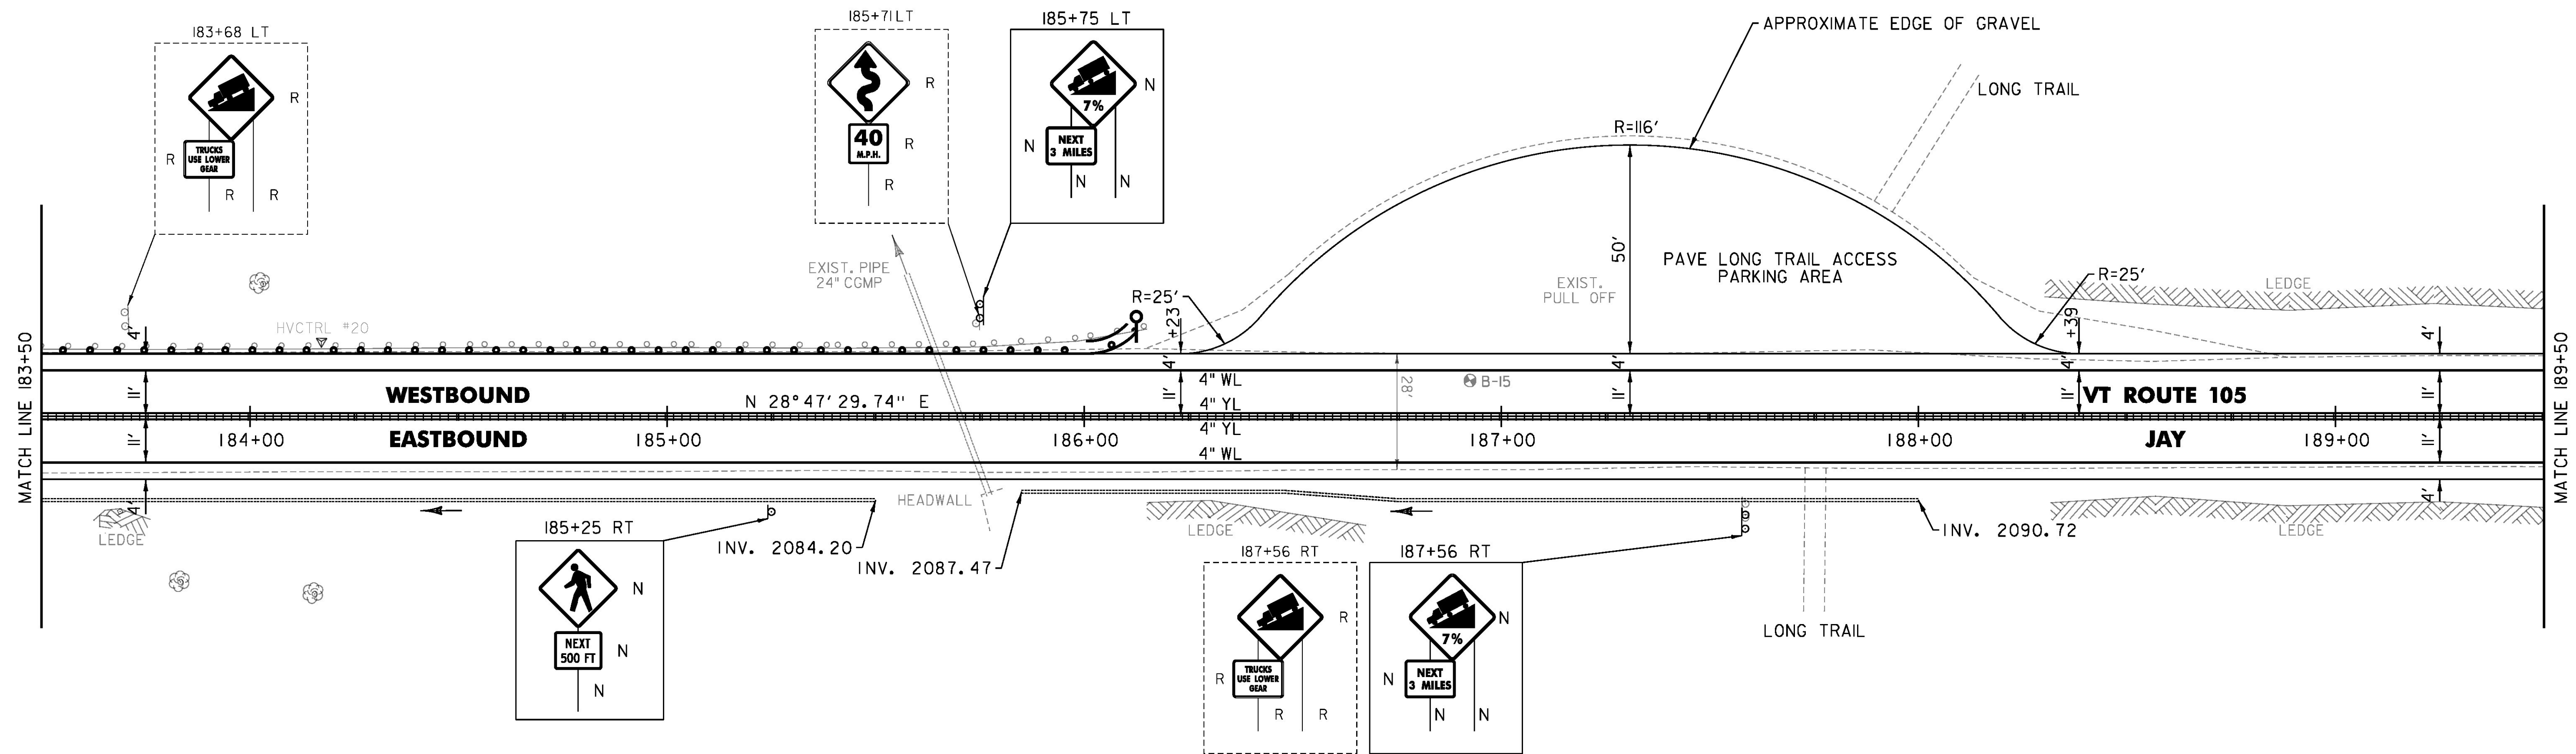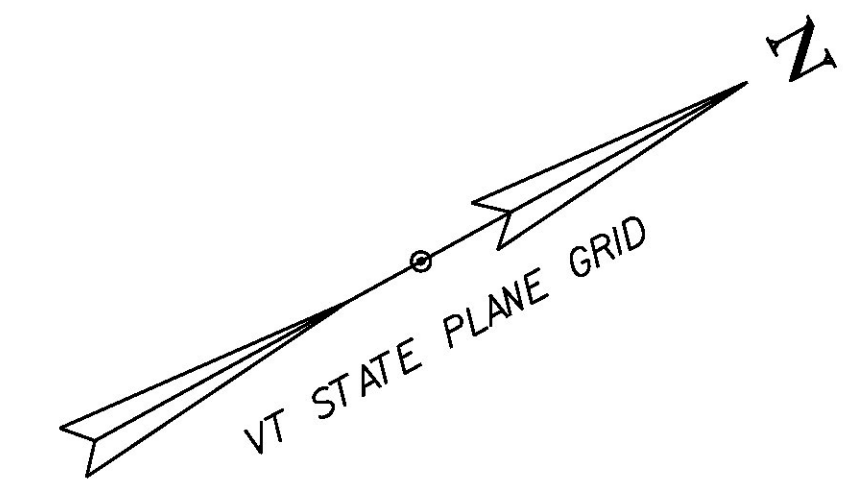

PROJECT NAME:	JAY-TROY
PROJECT NUMBER:	STP 2915(I)
FILE NAME:	z10b232bdr.dgn
PROJECT LEADER:	P. SHEDD
DESIGNED BY:	N. LEMAY
PLAN SHEET	26
PLOT DATE:	5/16/2014
DRAWN BY:	W. GORDON
CHECKED BY:	P. SHEDD
SHEET	59 OF 244