
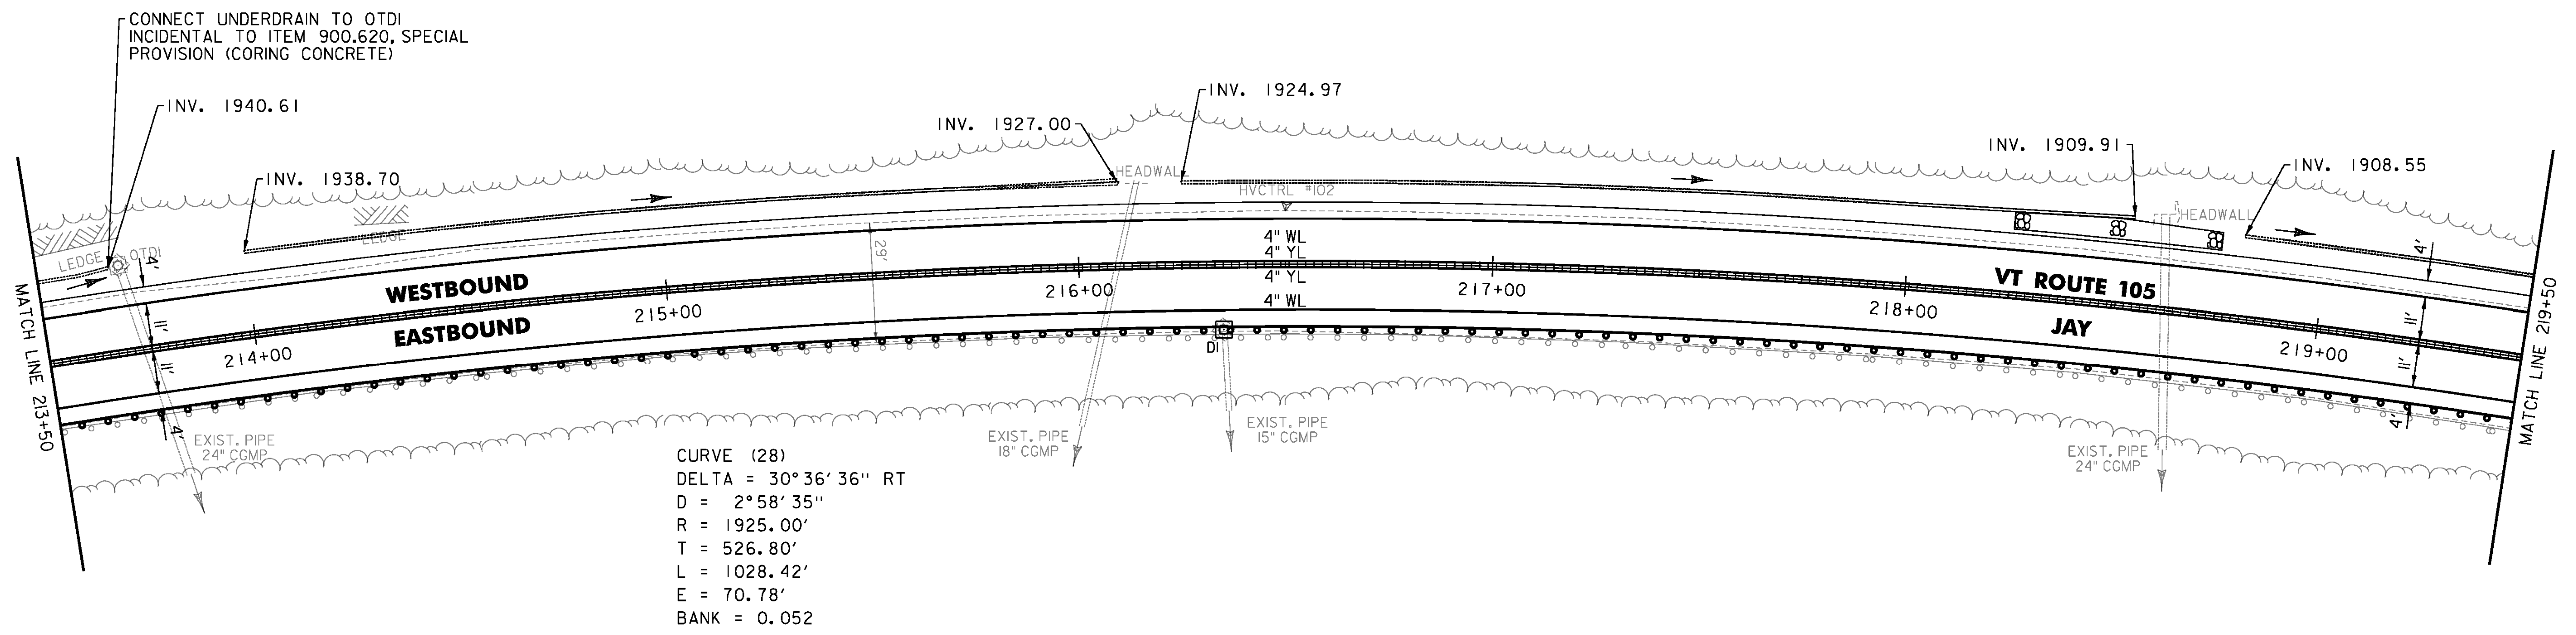


TEMPORARY 4 INCH WHITE LINE, PAINT
 DURABLE 4 INCH WHITE LINE, POLYUREA
 213+50 TO 219+50 SOLID LT & RT
 TEMPORARY 4 INCH YELLOW LINE, PAINT
 DURABLE 4 INCH YELLOW LINE, POLYUREA
 213+50 TO 219+50 SOLID LT & RT

REHAB. DROP INLETS, CATCH BASINS,
 OR MANHOLES, CLASS J
 216+35 RT - DI
 GRUBBING MATERIAL (6")
 STONE FILL, TYPE I
 GEOTEXTILE UNDER STONE FILL
 218+25 TO 218+75 LT
 BITUMINOUS CONCRETE CURB, TYPE A
 213+50 TO 219+50 RT
 STEEL BEAM GUARDRAIL,
 GALVANIZED W/8 FEET POSTS
 213+50 TO 219+50 RT

REMOVAL AND DISPOSAL OF GUARDRAIL
 213+50 TO 219+50 RT
 MILLED RUMBLE STRIPS
 213+50 TO 219+50 CL

6 INCH UNDERDRAIN PIPE
 213+50 TO 213+67 LT
 214+00 TO 216+10 LT
 216+25 TO 218+53 LT
 218+80 TO 219+50 LT

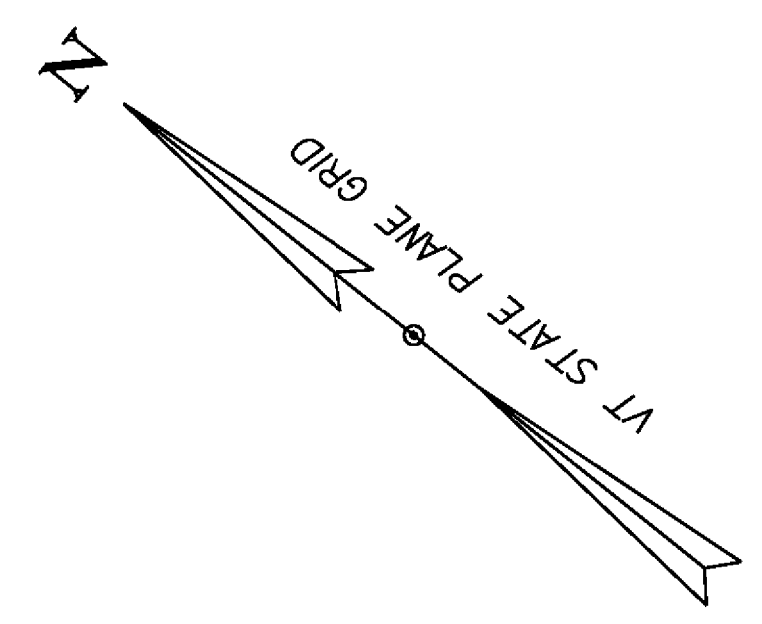

PROJECT NAME:	JAY-TROY	PLOT DATE:	5/16/2014
PROJECT NUMBER:	STP 2915(I)	DRAWN BY:	W. GORDON
FILE NAME:	z10b232bdr.dgn	CHECKED BY:	P. SHEDD
PROJECT LEADER:	P. SHEDD	SHEET	64 OF 244
DESIGNED BY:	N. LEMAY	PLAN SHEET	31