

TEMPORARY 4 INCH WHITE LINE, PAINT
 DURABLE 4 INCH WHITE LINE, POLYUREA
 255+50 TO 261+50 SOLID LT & RT

TEMPORARY 4 INCH YELLOW LINE, PAINT
 DURABLE 4 INCH YELLOW LINE, POLYUREA
 255+50 TO 259+25 SOLID LT & RT
 259+25 TO 261+50 SOLID LT, DASHED RT

GRUBBING MATERIAL (6")
 STONE FILL, TYPE I
 GEOTEXTILE UNDER STONE FILL
 258+75 TO 259+25 RT

STEEL BEAM GUARDRAIL, GALVANIZED
 258+00 TO 258+12.5 RT

STEEL BEAM GUARDRAIL,
 GALVANIZED W/8 FEET POSTS
 258+12.5 TO 261+50 RT



ANCHOR FOR STEEL BEAM RAIL
 1 (SEE STANDARD G-1d)

REMOVAL AND DISPOSAL OF GUARDRAIL
 258+01 TO 261+50 RT

DELINEATOR WITH STEEL POST
 258+00 RT

MILLED RUMBLE STRIPS
 255+50 TO 261+50 CL

6 INCH UNDERDRAIN PIPE
 260+25 TO 261+50 LT

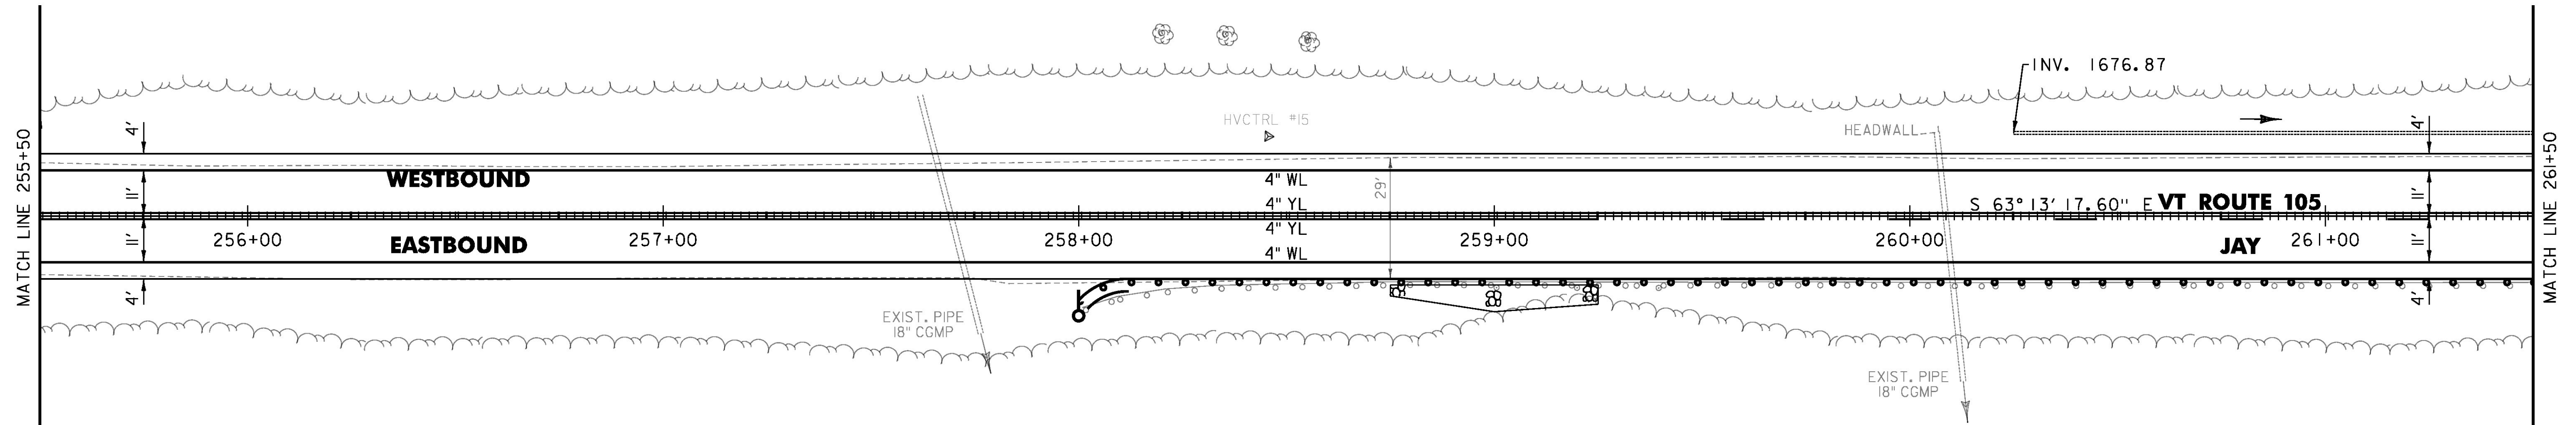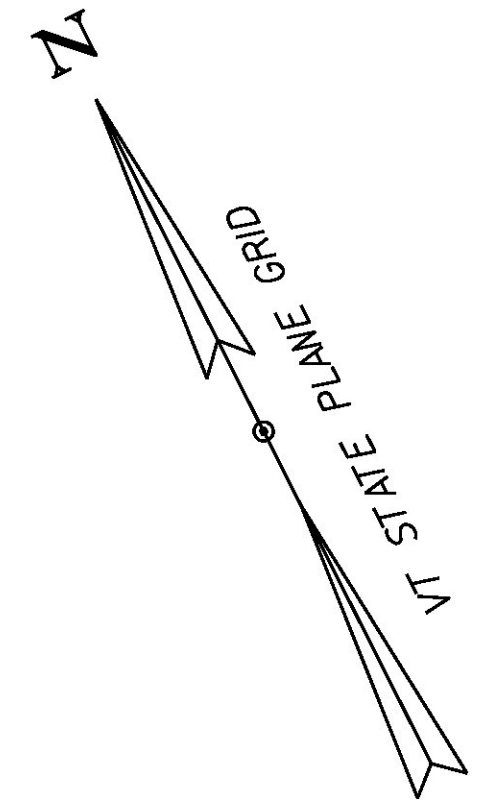

PROJECT NAME:	JAY-TROY	PLOT DATE:	5/16/2014
PROJECT NUMBER:	STP 2915(I)	DRAWN BY:	W. GORDON
FILE NAME:	z10b232bdr.dgn	CHECKED BY:	P. SHEDD
DESIGNED BY:	N. LEMAY	PLAN SHEET	38
		SHEET	71 OF 244