

TEMPORARY 4 INCH WHITE LINE, PAINT
 DURABLE 4 INCH WHITE LINE, POLYUREA
 261+50 TO 267+50 SOLID LT & RT

TEMPORARY 4 INCH YELLOW LINE, PAINT
 DURABLE 4 INCH YELLOW LINE, POLYUREA
 261+50 TO 267+15 SOLID LT, DASHED RT
 267+15 TO 267+50 DASHED CL



STEEL BEAM GUARDRAIL,
 GALVANIZED W/8 FEET POSTS
 261+50 TO 267+50 RT

REMOVAL AND DISPOSAL OF GUARDRAIL
 261+50 TO 267+50 RT

MILLED RUMBLE STRIPS
 261+50 TO 267+50 CL

6 INCH UNDERDRAIN PIPE
 261+50 TO 263+65 LT

REMOVING SIGNS
 AS SHOWN - 1

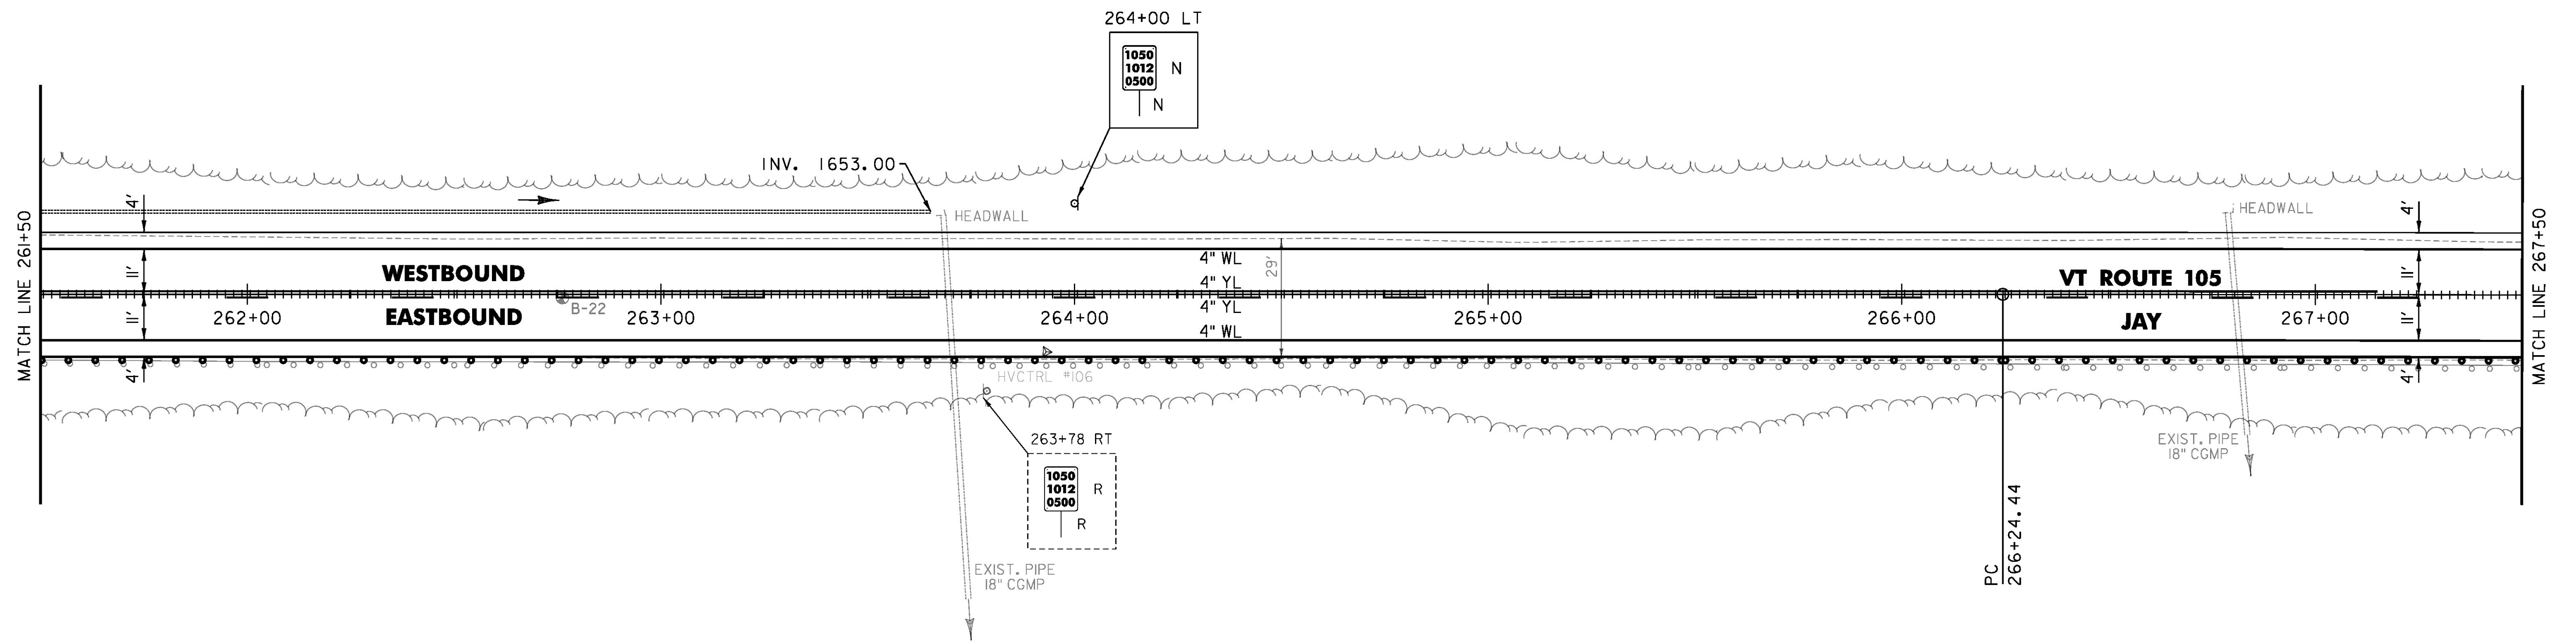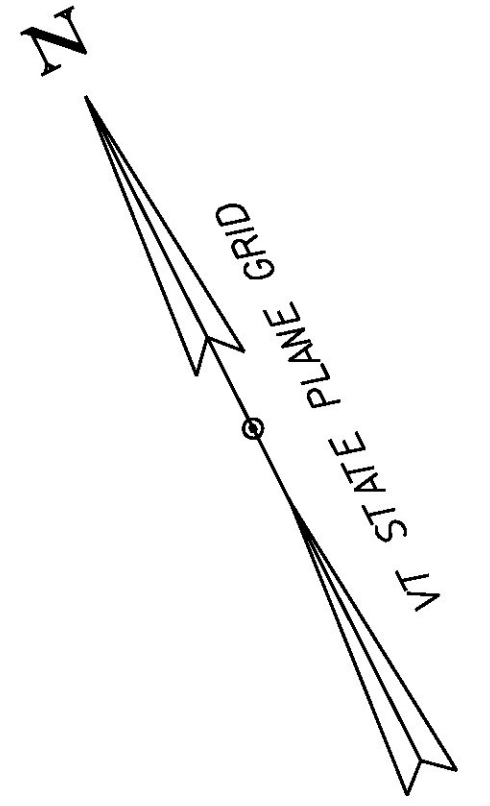

PROJECT NAME:	JAY-TROY	PLOT DATE:	5/16/2014
PROJECT NUMBER:	STP 2915(I)	DRAWN BY:	W. GORDON
FILE NAME:	z10b232bdr.dgn	CHECKED BY:	P. SHEDD
PROJECT LEADER:	P. SHEDD	DESIGNED BY:	N. LEMAY
DESIGNED BY:	N. LEMAY	PLAN SHEET 39	SHEET 72 OF 244

