
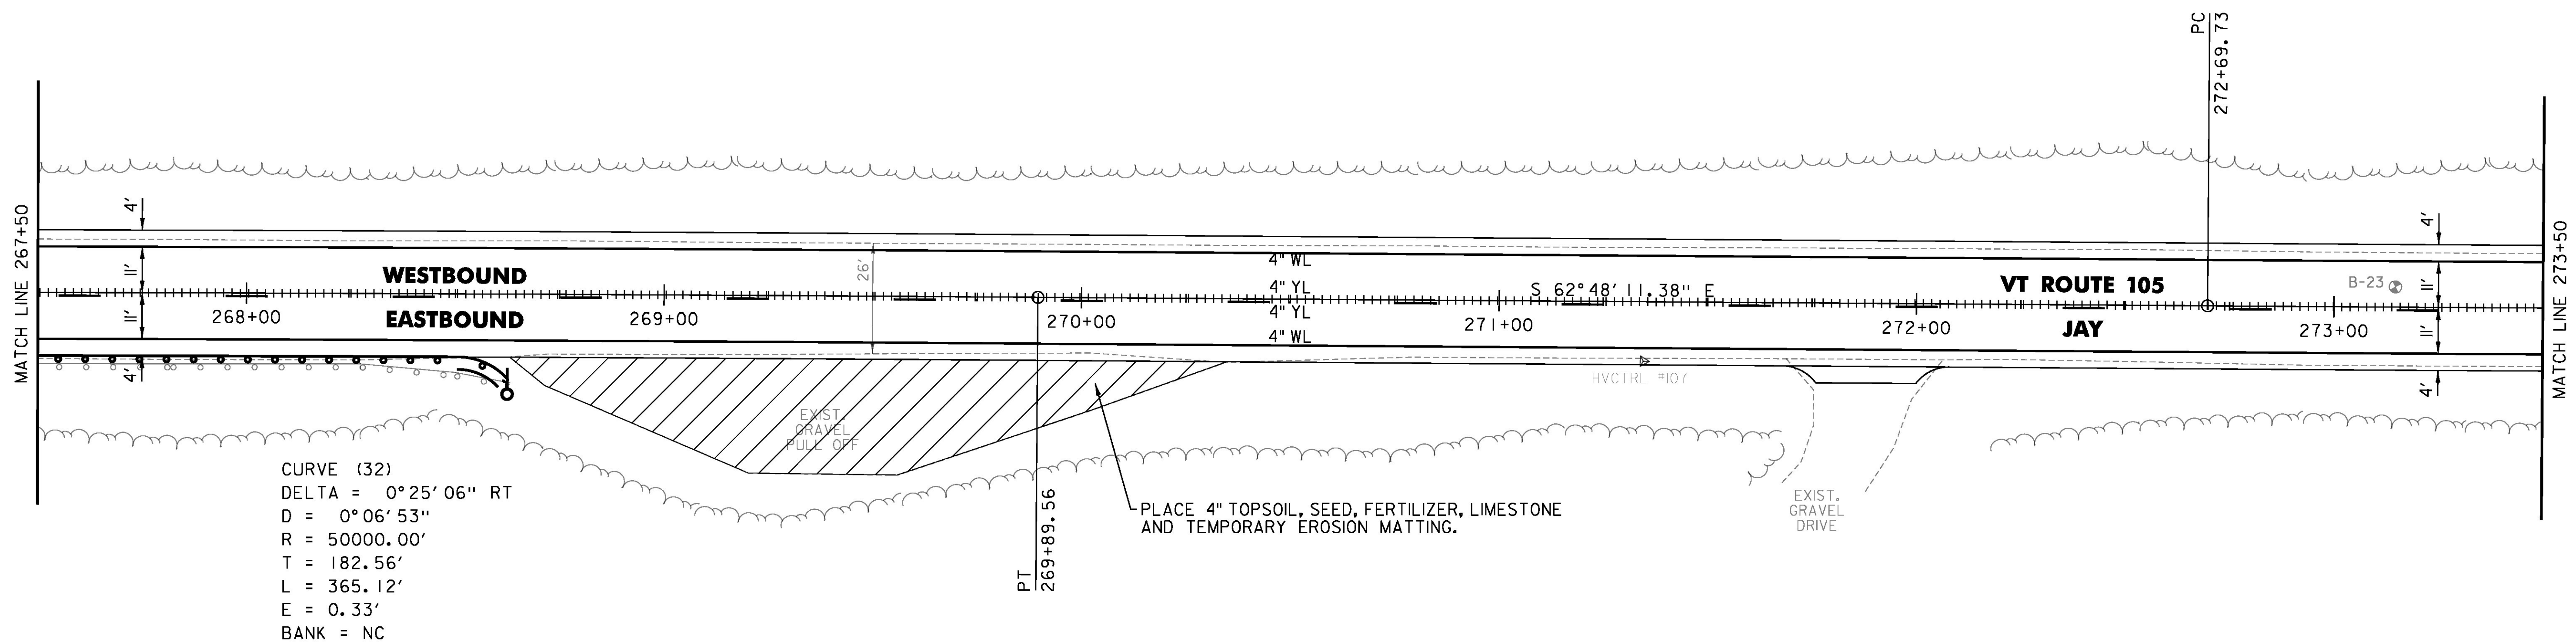


TEMPORARY 4 INCH WHITE LINE, PAINT
 DURABLE 4 INCH WHITE LINE, POLYUREA
 267+50 TO 273+50 SOLID LT & RT
 TEMPORARY 4 INCH YELLOW LINE, PAINT
 DURABLE 4 INCH YELLOW LINE, POLYUREA
 267+50 TO 273+50 DASHED CL

STEEL BEAM GUARDRAIL, GALVANIZED
 268+50 TO 268+62.5 RT
 STEEL BEAM GUARDRAIL,
 GALVANIZED W/8 FEET POSTS
 267+50 TO 268+50 RT
 ANCHOR FOR STEEL BEAM RAIL
 1 (SEE STANDARD G-1d)

REMOVAL AND DISPOSAL OF GUARDRAIL
 267+50 TO 268+63 RT
 DELINEATOR WITH STEEL POST
 268+62.5 RT

MILLED RUMBLE STRIPS
 267+50 TO 273+50 CL

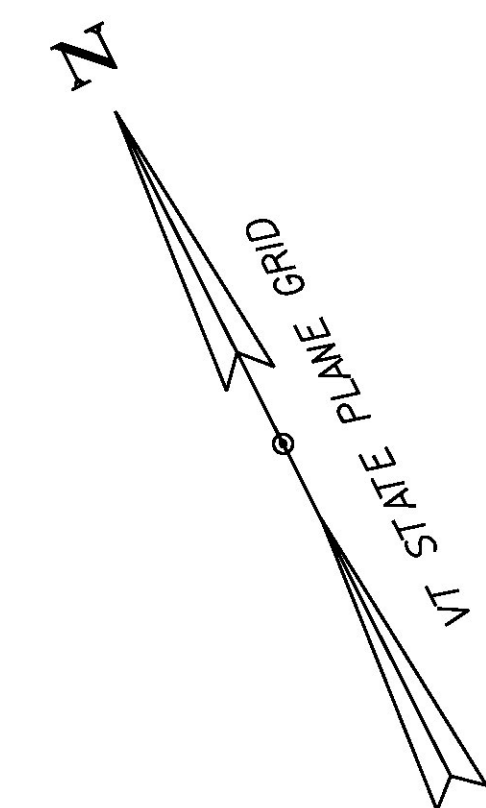

PROJECT NAME:	JAY-TROY
PROJECT NUMBER:	STP 2915(I)
FILE NAME:	z10b232bdr.dgn
PROJECT LEADER:	P. SHEDD
DESIGNED BY:	N. LEMAY
PLAN SHEET	40
PLOT DATE:	5/16/2014
DRAWN BY:	W. GORDON
CHECKED BY:	P. SHEDD
SHEET	73 OF 244

