

TEMPORARY 4 INCH WHITE LINE, PAINT
 DURABLE 4 INCH WHITE LINE, POLYUREA
 302+50 TO 308+50 SOLID LT & RT



TEMPORARY 4 INCH YELLOW LINE, PAINT
 DURABLE 4 INCH YELLOW LINE, POLYUREA
 302+50 TO 307+80 SOLID LT, DASHED RT
 307+80 TO 308+50 DASHED LT, SOLID RT

REMOVAL AND DISPOSAL OF GUARDRAIL
 302+50 TO 302+84 LT

MILLED RUMBLE STRIPS
 302+50 TO 308+50 CL

REMOVING SIGNS
 AS SHOWN - 2

PROJECT DEMARCATION FENCE
 306+25 TO 308+50 RT

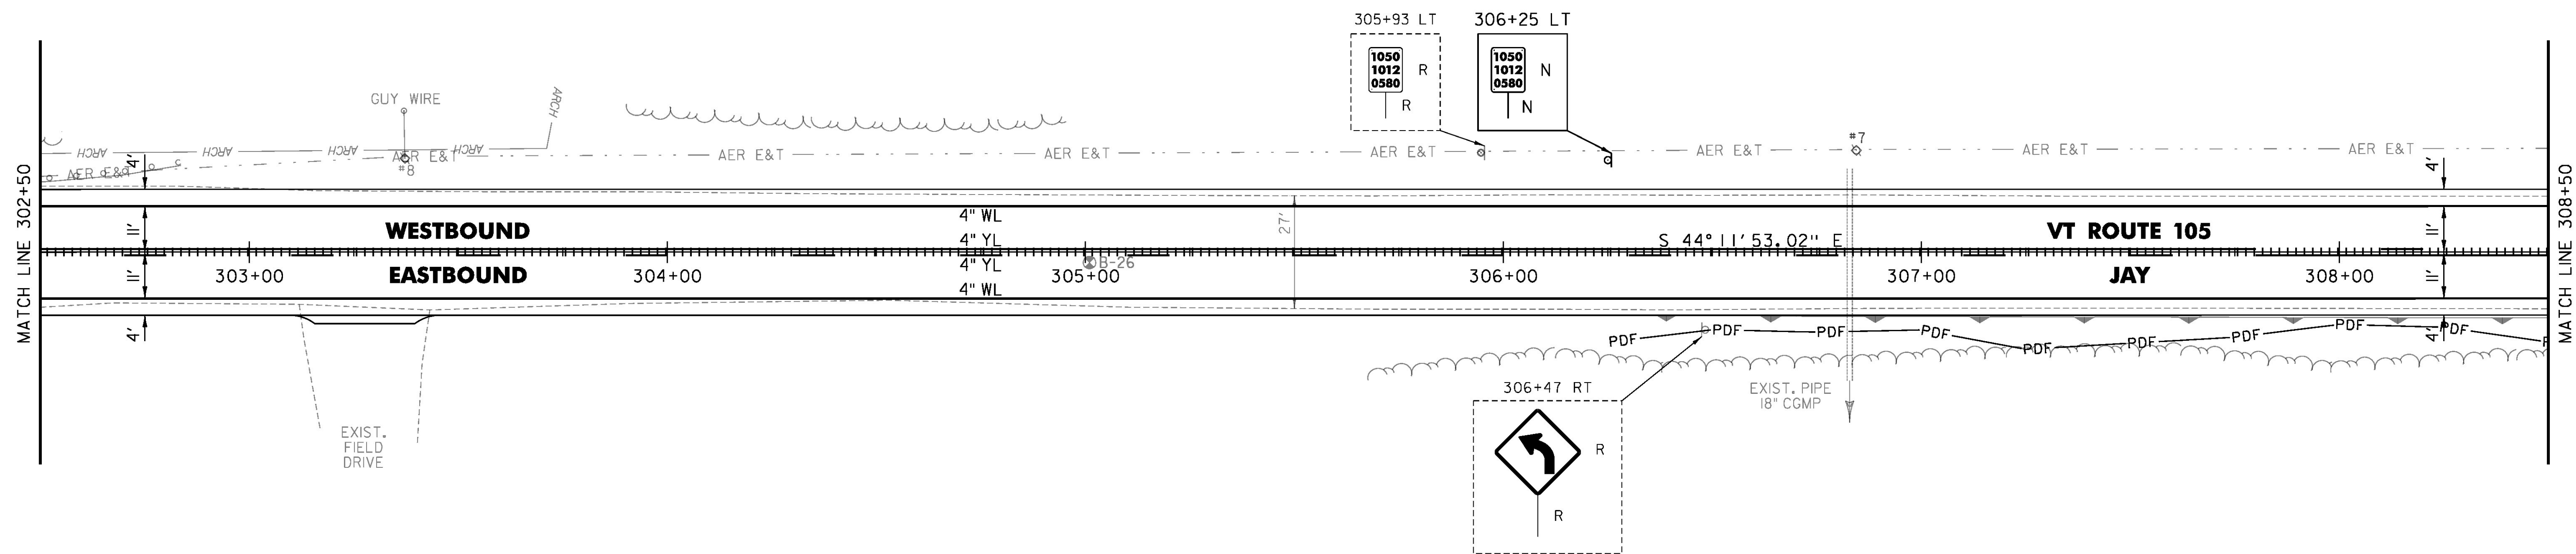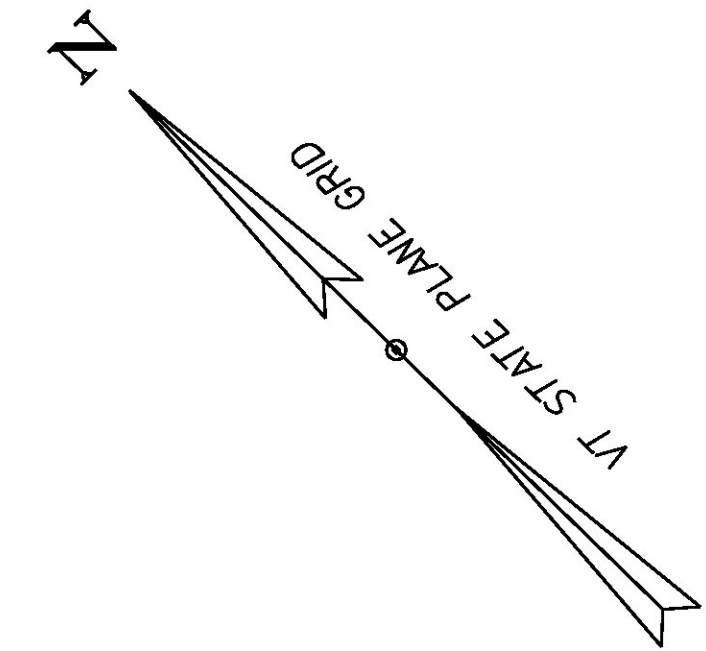

PROJECT NAME:	JAY-TROY	PLOT DATE:	5/16/2014
PROJECT NUMBER:	STP 2915(I)	DRAWN BY:	W. GORDON
FILE NAME:	z10b232bdr.dgn	CHECKED BY:	P. SHEDD
DESIGNED BY:	N. LEMAY	PLAN SHEET	46
		SHEET	79 OF 244