
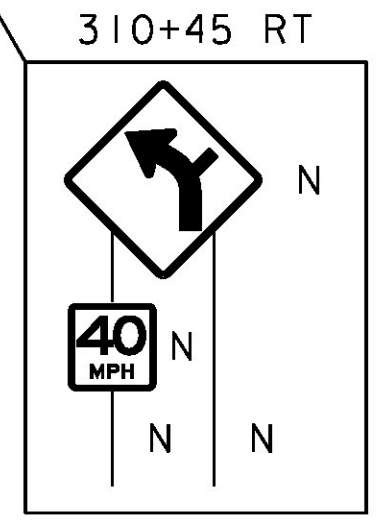
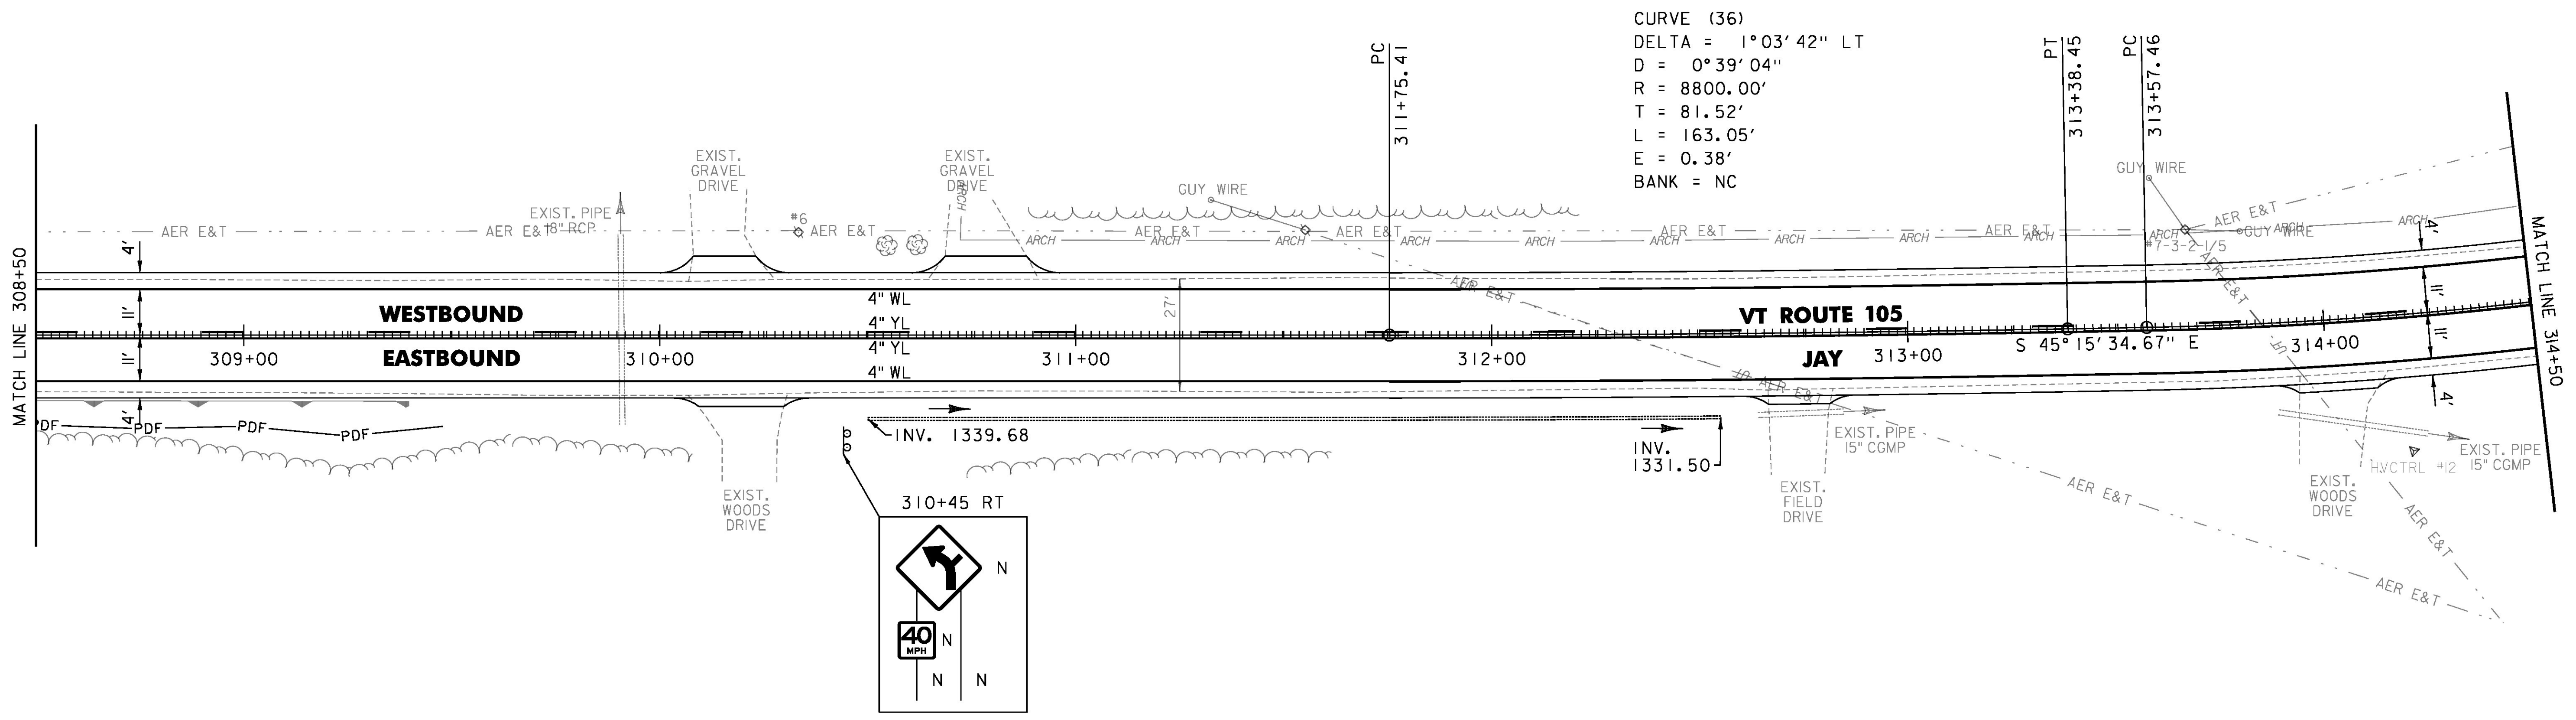


TEMPORARY 4 INCH WHITE LINE, PAINT
 DURABLE 4 INCH WHITE LINE, POLYUREA
 308+50 TO 314+50 SOLID LT & RT
 TEMPORARY 4 INCH YELLOW LINE, PAINT
 DURABLE 4 INCH YELLOW LINE, POLYUREA
 308+50 TO 314+50 DASHED LT, SOLID RT

MILLED RUMBLE STRIPS
 308+50 TO 314+50 CL
 6 INCH UNDERDRAIN PIPE
 310+50 TO 312+55 RT
 PROJECT DEMARCATION FENCE
 308+50 TO 309+50 RT

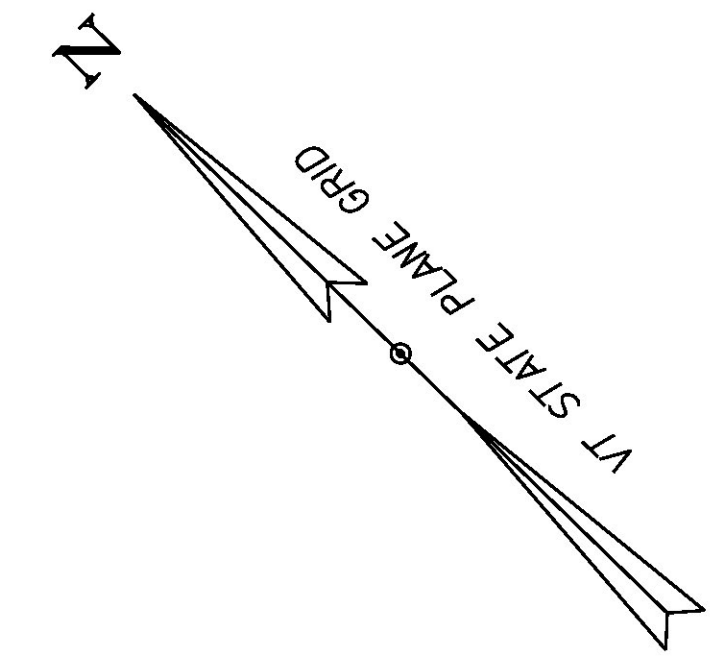

PROJECT NAME:	JAY-TROY
PROJECT NUMBER:	STP 2915(I)
FILE NAME:	z10b232bdr.dgn
PROJECT LEADER:	P. SHEDD
DESIGNED BY:	N. LEMAY
PLAN SHEET 47	
PLOT DATE:	5/16/2014
DRAWN BY:	W. GORDON
CHECKED BY:	P. SHEDD
SHEET 80	OF 244