

TEMPORARY 4 INCH WHITE LINE, PAINT  
 DURABLE 4 INCH WHITE LINE, POLYUREA  
 314+50 TO 316+97 SOLID RT  
 314+50 TO 320+50 SOLID LT  
 316+97 TO 317+21 SOLID RT (TH 12)  
 317+43 TO 317+67 SOLID RT (TH 12)  
 317+67 TO 320+50 SOLID RT


TEMPORARY 4 INCH YELLOW LINE, PAINT  
 DURABLE 4 INCH YELLOW LINE, POLYUREA  
 314+50 TO 315+25 DASHED LT, SOLID RT  
 315+25 TO 317+12 SOLID LT & RT  
 317+32 DOUBLE SOLID RT (TH 12)  
 317+52 TO 319+70 SOLID LT & RT  
 319+70 TO 320+50 SOLID LT, DASHED RT

TEMPORARY 24 INCH STOP BAR, PAINT  
 DURABLE 24 INCH STOP BAR (OPTION BID ITEM)  
 317+32 TO 317+49 RT (TH 12)


TEMPORARY LETTER OR SYMBOL, PAINT  
 DURABLE LETTER OR SYMBOL (OPTION BID ITEM)  
 317+38 RT - 'STOP' (TH 12)

MILLED RUMBLE STRIPS  
 314+50 TO 317+12 CL  
 317+52 TO 320+50 CL

REMOVING SIGNS  
 AS SHOWN - 5

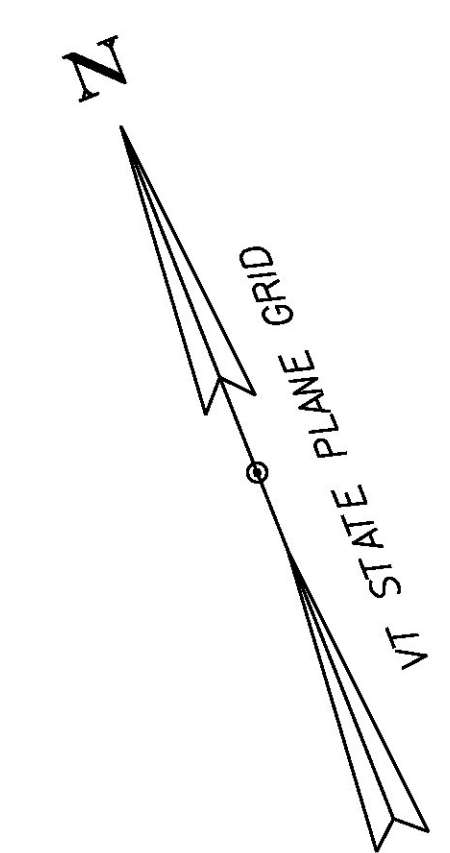

CURVE (37)  
 DELTA = 44°36'50" LT  
 D = 5°55'30"  
 R = 967.00'  
 T = 396.73'  
 L = 752.96'  
 E = 78.22'  
 BANK = 0.060

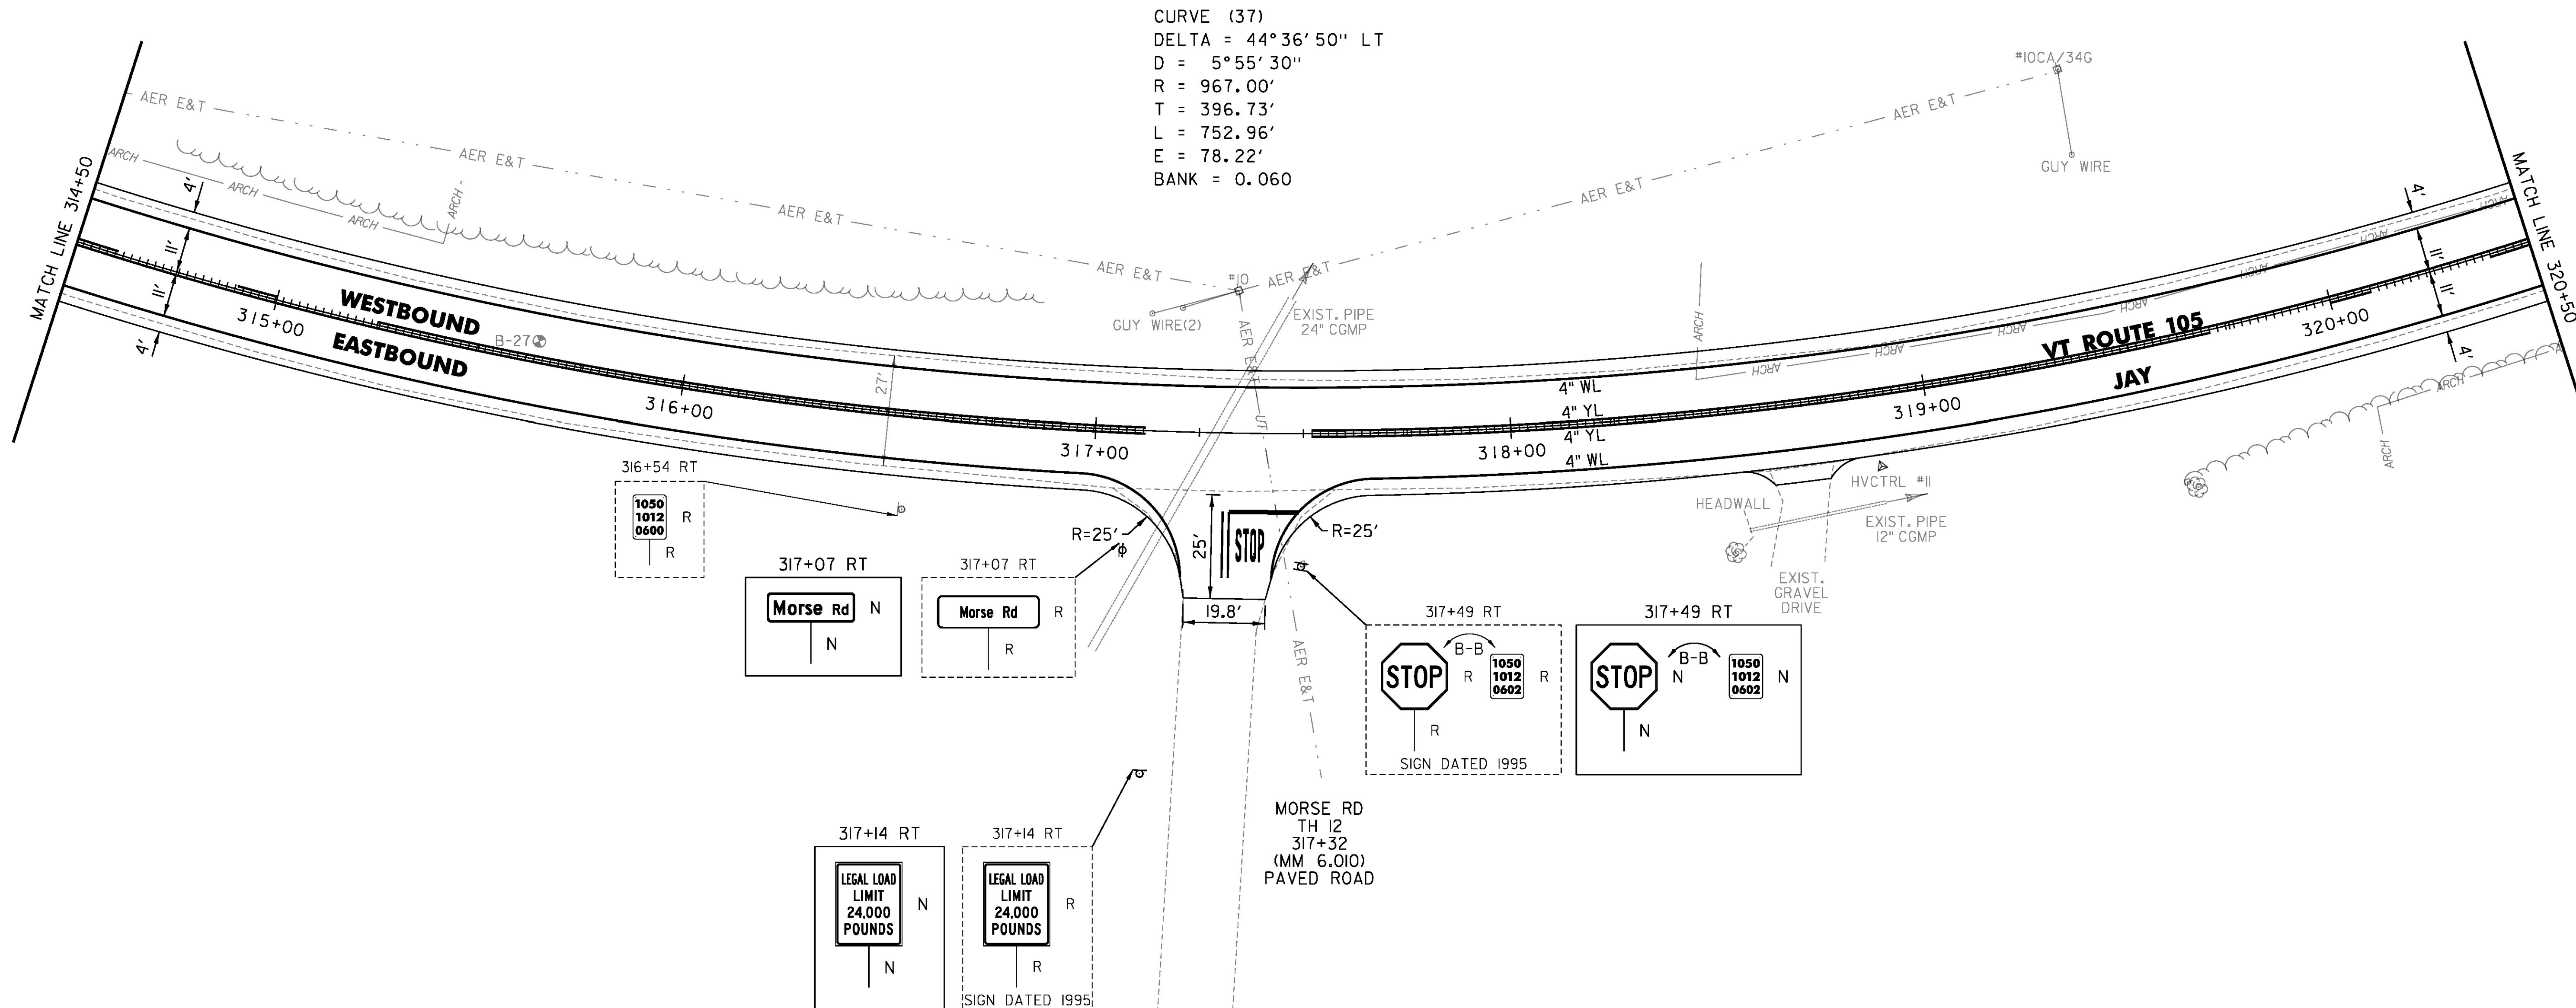

PROJECT NAME:	JAY-TROY
PROJECT NUMBER:	STP 2915(I)
FILE NAME:	z10b232bdr.dgn
PROJECT LEADER:	P. SHEDD
DESIGNED BY:	N. LEMAY
PLAN SHEET	48
PLOT DATE:	5/16/2014
DRAWN BY:	W. GORDON
CHECKED BY:	P. SHEDD
SHEET	81 OF 244