
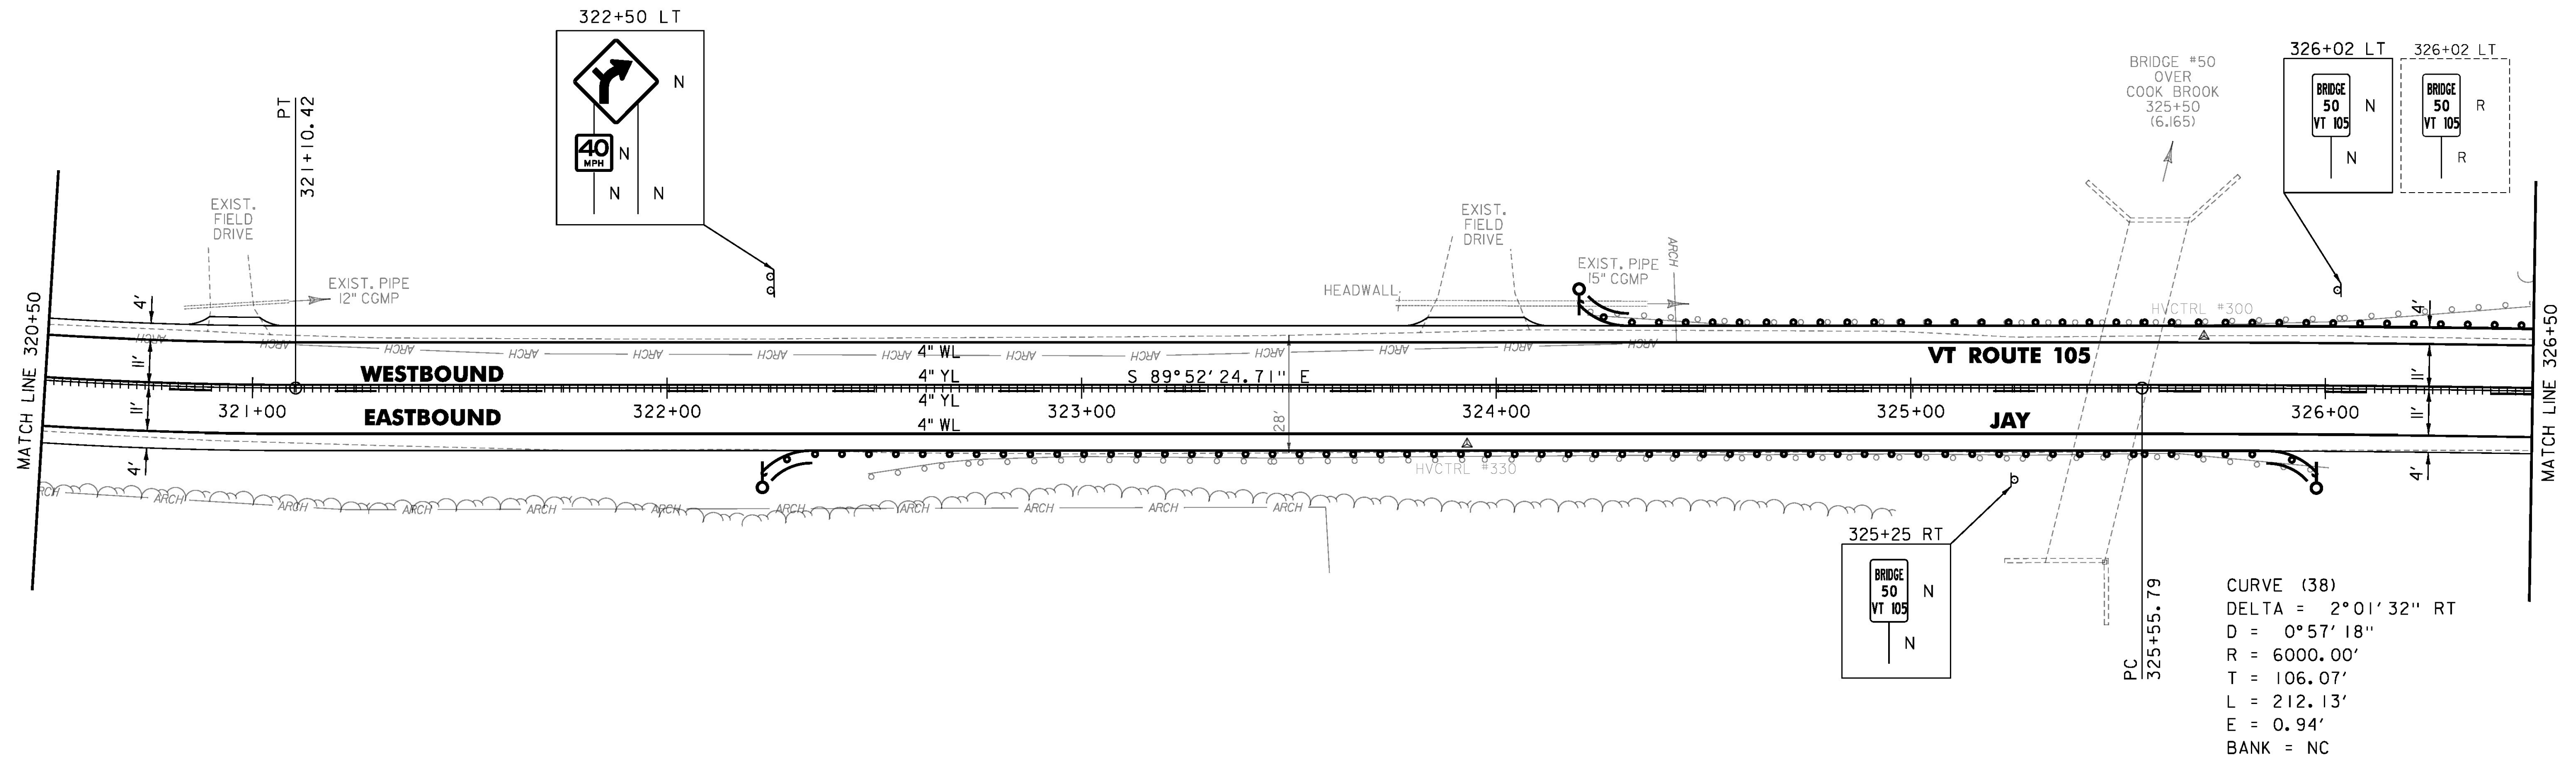


TEMPORARY 4 INCH WHITE LINE, PAINT
 DURABLE 4 INCH WHITE LINE, POLYUREA
 320+50 TO 326+50 SOLID LT & RT
 TEMPORARY 4 INCH YELLOW LINE, PAINT
 DURABLE 4 INCH YELLOW LINE, POLYUREA
 320+50 TO 326+50 SOLID LT, DASHED RT

STEEL BEAM GUARDRAIL, GALVANIZED
 322+23 TO 322+35.5 RT
 324+20 TO 324+32.5 LT
 325+85.5 TO 325+98 RT
 STEEL BEAM GUARDRAIL,
 GALVANIZED W/8 FEET POSTS
 322+35.5 TO 325+85.5 RT
 324+32.5 TO 326+50 LT
 ANCHOR FOR STEEL BEAM RAIL
 3 (SEE STANDARD G-1d)

REMOVAL AND DISPOSAL OF GUARDRAIL
 322+49 TO 326+01 RT
 324+22 TO 326+49 LT
 DELINEATOR WITH STEEL POST
 322+23 RT
 324+20 LT
 325+98 RT

MILLED RUMBLE STRIPS
 320+50 TO 326+50 CL
 REMOVING SIGNS
 AS SHOWN - 1

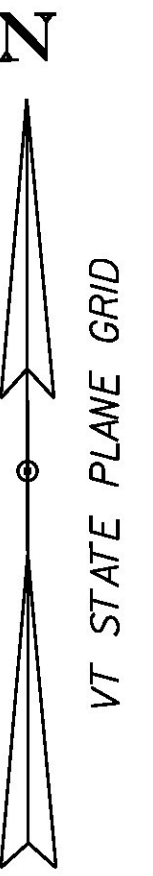

PROJECT NAME:	JAY-TROY
PROJECT NUMBER:	STP 2915(I)
FILE NAME:	z10b232bdr.dgn
PROJECT LEADER:	P. SHEDD
DESIGNED BY:	N. LEMAY
PLAN SHEET 49	
PLOT DATE:	5/16/2014
DRAWN BY:	W. GORDON
CHECKED BY:	P. SHEDD
SHEET 82 OF 244	

