

TEMPORARY 4 INCH WHITE LINE, PAINT
 DURABLE 4 INCH WHITE LINE, POLYUREA
 326+50 TO 332+50 SOLID LT & RT

TEMPORARY 4 INCH YELLOW LINE, PAINT
 DURABLE 4 INCH YELLOW LINE, POLYUREA
 326+50 TO 327+35 SOLID LT, DASHED RT
 327+35 TO 332+50 DASHED CL

STEEL BEAM GUARDRAIL, GALVANIZED
 326+57.5 TO 326+70 LT

STEEL BEAM GUARDRAIL,
 GALVANIZED W/8 FEET POSTS
 326+50 TO 326+57.5 LT



ANCHOR FOR STEEL BEAM RAIL
 1 (SEE STANDARD G-1d)

DELINEATOR WITH STEEL POST
 326+70 LT

MILLED RUMBLE STRIPS
 326+50 TO 332+50 CL

PROJECT DEMARCATION FENCE
 331+30 TO 332+15 LT
 331+70 TO 332+50 RT

REMOVING SIGNS
 AS SHOWN - 2

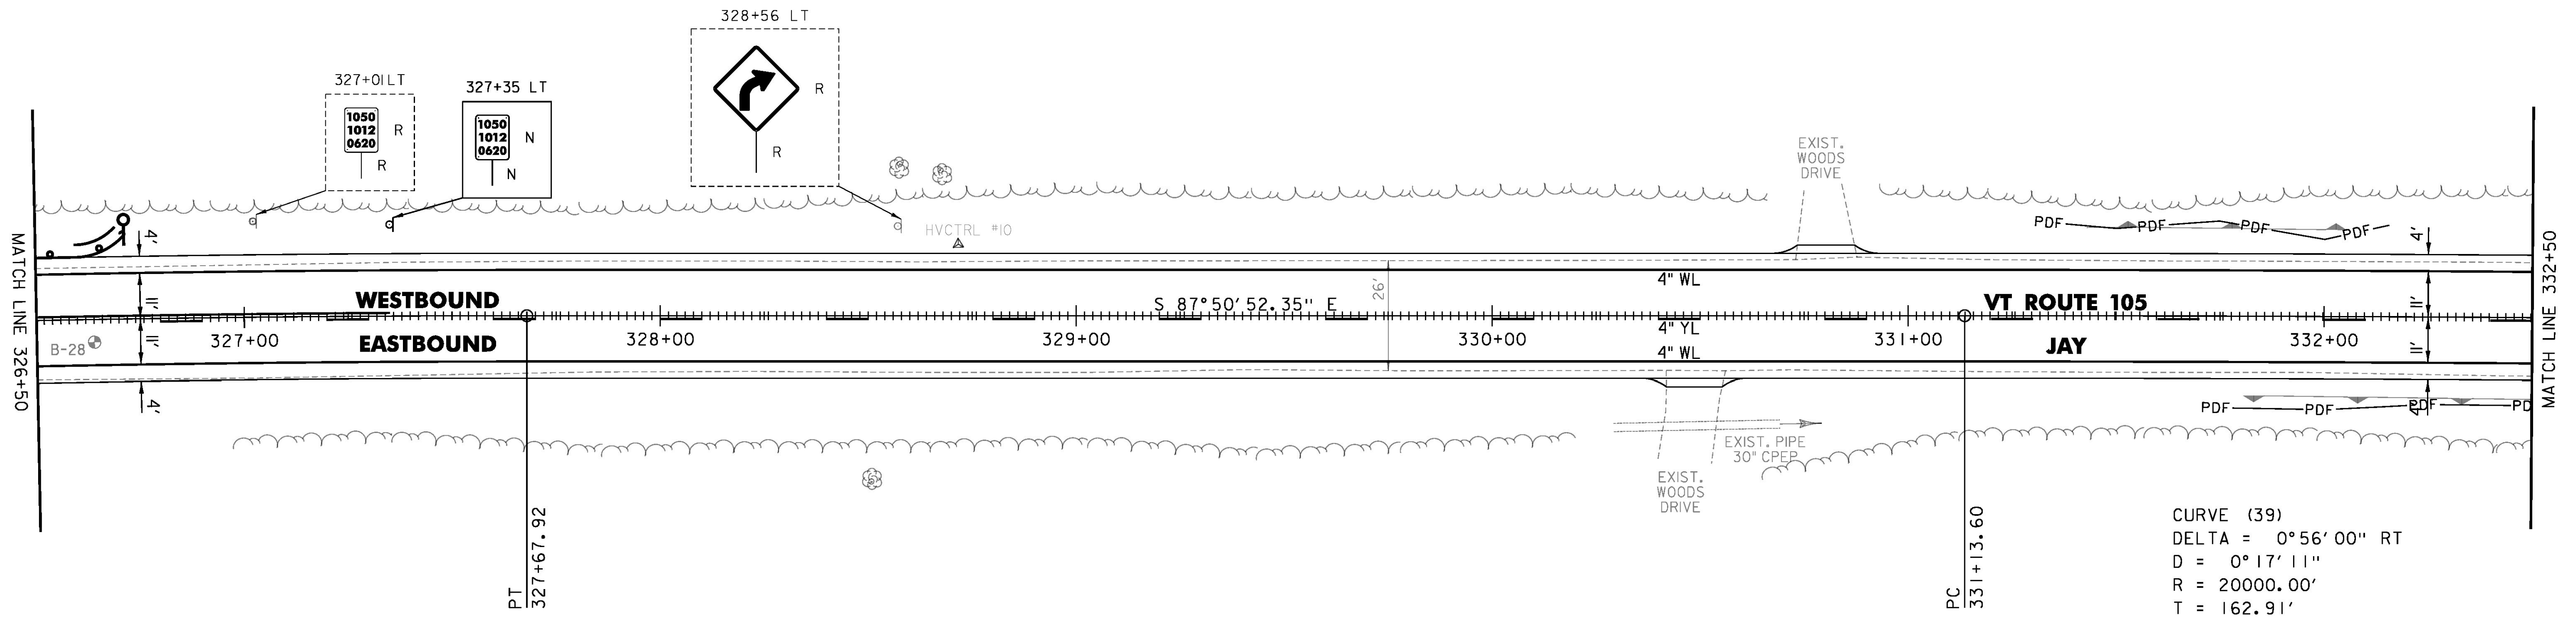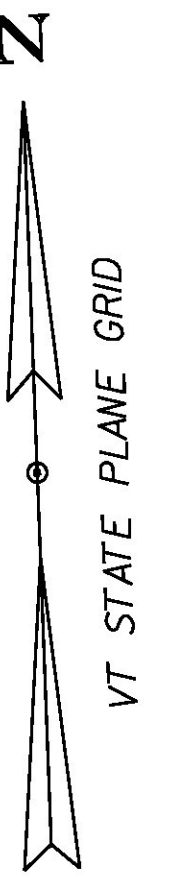

CURVE (39)
 DELTA = 0°56'00" RT
 D = 0°17'11"
 R = 20000.00'
 T = 162.91'
 L = 325.81'
 E = 0.66'
 BANK = NC



PROJECT NAME:	JAY-TROY
PROJECT NUMBER:	STP 2915(I)
FILE NAME:	z10b232bdr.dgn
PROJECT LEADER:	P. SHEDD
DESIGNED BY:	N. LEMAY
PLAN SHEET	50
PLOT DATE:	5/16/2014
DRAWN BY:	W. GORDON
CHECKED BY:	P. SHEDD
SHEET	83 OF 244