
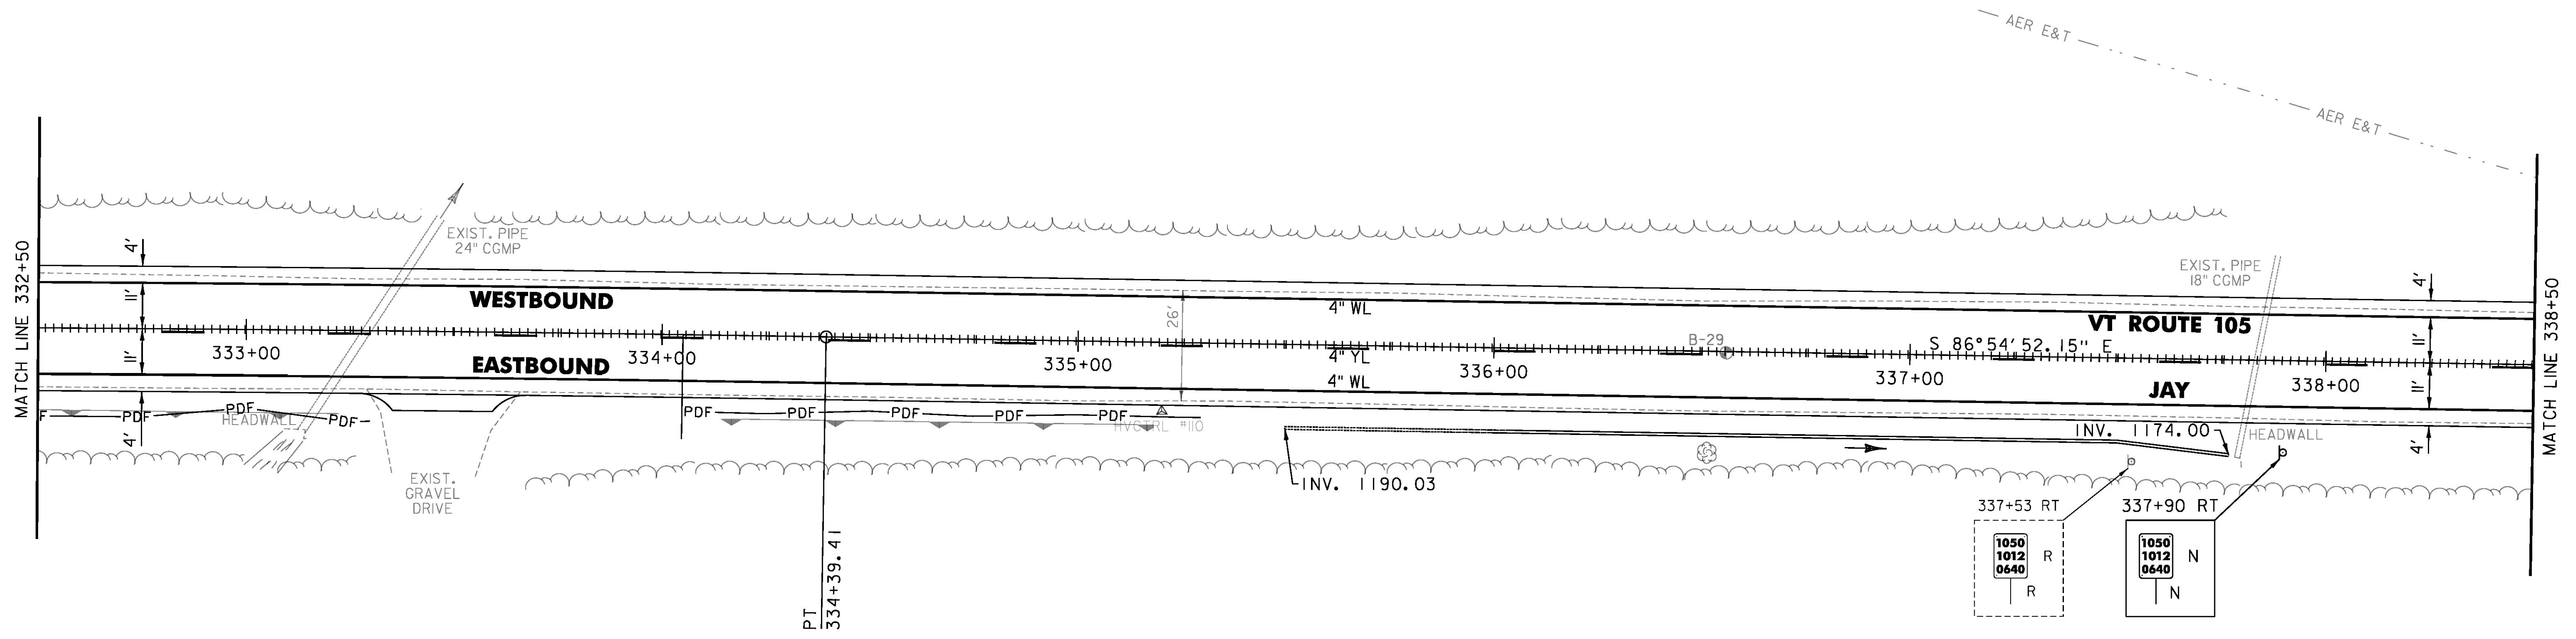


TEMPORARY 4 INCH WHITE LINE, PAINT
 DURABLE 4 INCH WHITE LINE, POLYUREA
 332+50 TO 338+50 SOLID LT & RT
 TEMPORARY 4 INCH YELLOW LINE, PAINT
 DURABLE 4 INCH YELLOW LINE, POLYUREA
 332+50 TO 338+50 DASHED CL

MILLED RUMBLE STRIPS
 332+50 TO 338+50 CL
 6 INCH UNDERDRAIN PIPE
 335+50 TO 337+77 RT

PROJECT DEMARCATION FENCE
 332+50 TO 333+30 RT
 334+05 TO 335+30 RT
 REMOVING SIGNS
 AS SHOWN - 1

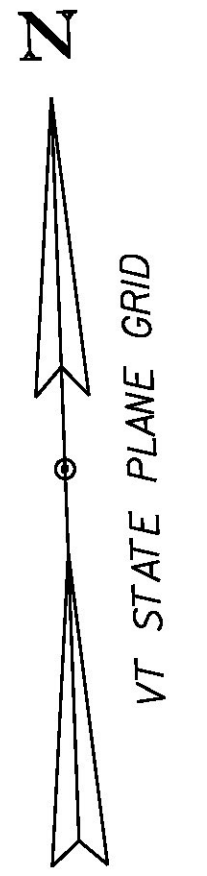

PROJECT NAME:	JAY-TROY	PLOT DATE:	5/16/2014
PROJECT NUMBER:	STP 2915(I)	DRAWN BY:	W. GORDON
FILE NAME:	z10b232bdr.dgn	CHECKED BY:	P. SHEDD
DESIGNED BY:	N. LEMAY	PLAN SHEET 51	SHEET 84 OF 244

