
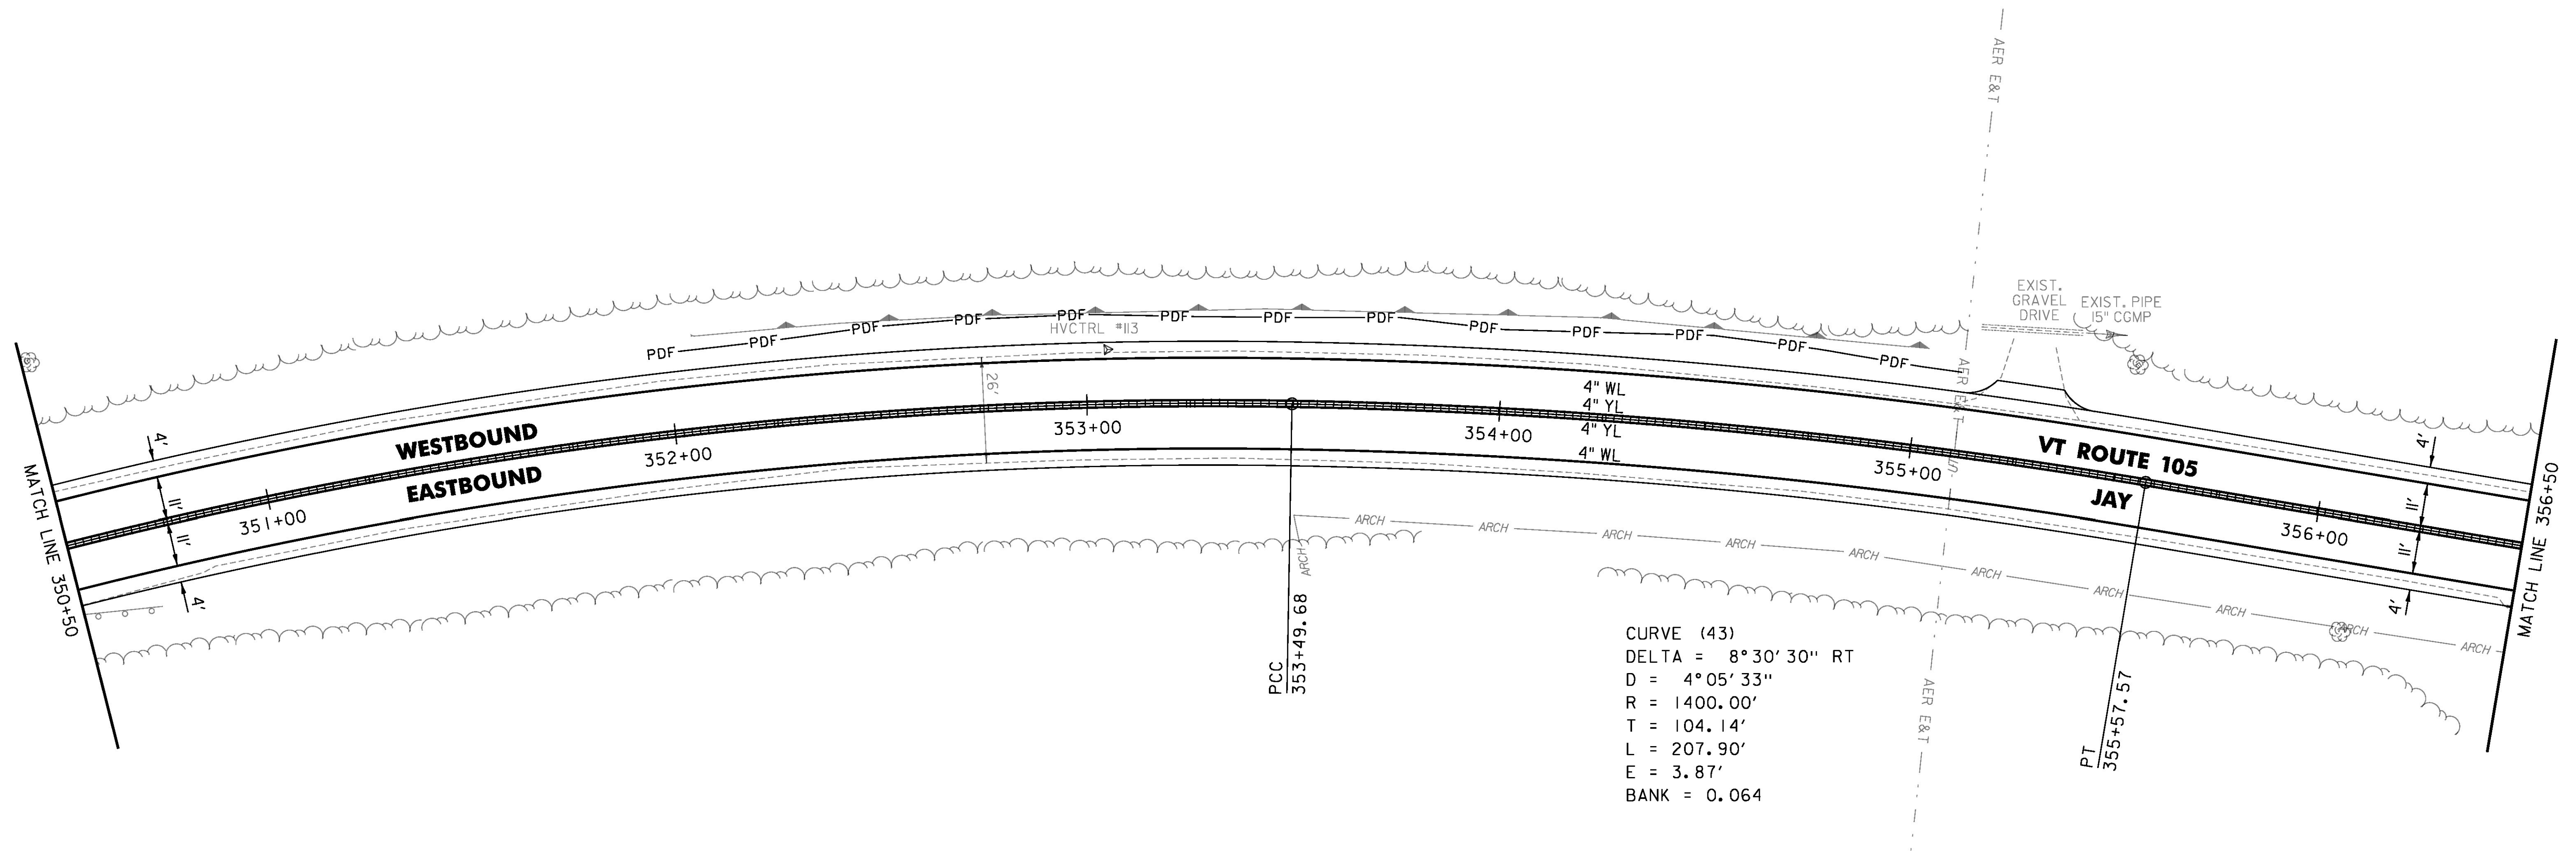


TEMPORARY 4 INCH WHITE LINE, PAINT
 DURABLE 4 INCH WHITE LINE, POLYUREA
 350+50 TO 356+50 SOLID LT & RT
 TEMPORARY 4 INCH YELLOW LINE, PAINT
 DURABLE 4 INCH YELLOW LINE, POLYUREA
 350+50 TO 356+50 SOLID LT & RT

REMOVAL AND DISPOSAL OF GUARDRAIL
 350+50 TO 350+69 RT
 MILLED RUMBLE STRIPS
 350+50 TO 356+50 CL

PROJECT DEMARCATION FENCE
 351+95 TO 355+10 LT

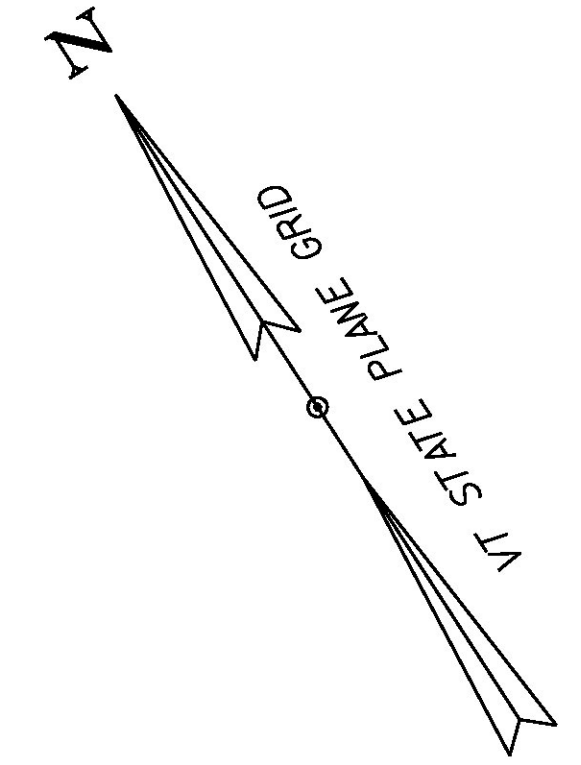

CURVE (43)
 DELTA = 8°30'30" RT
 D = 4°05'33"
 R = 1400.00'
 T = 104.14'
 L = 207.90'
 E = 3.87'
 BANK = 0.064



PROJECT NAME: JAY-TROY	PLOT DATE: 5/16/2014
PROJECT NUMBER: STP 2915(I)	DRAWN BY: W. GORDON
FILE NAME: z10b232bdr.dgn	CHECKED BY: P. SHEDD
DESIGNED BY: N. LEMAY	SHEET 87 OF 244
PLAN SHEET 54	