


TEMPORARY 4 INCH WHITE LINE, PAINT  
DURABLE 4 INCH WHITE LINE, POLYUREA  
356+50 TO 362+50 SOLID LT & RT

TEMPORARY 4 INCH YELLOW LINE, PAINT  
DURABLE 4 INCH YELLOW LINE, POLYUREA  
356+50 TO 362+50 SOLID LT & RT


MILLED RUMBLE STRIPS  
356+50 TO 362+50 CL

PROJECT DEMARCATION FENCE  
359+90 TO 362+50 LT

REMOVING SIGNS  
AS SHOWN - 1

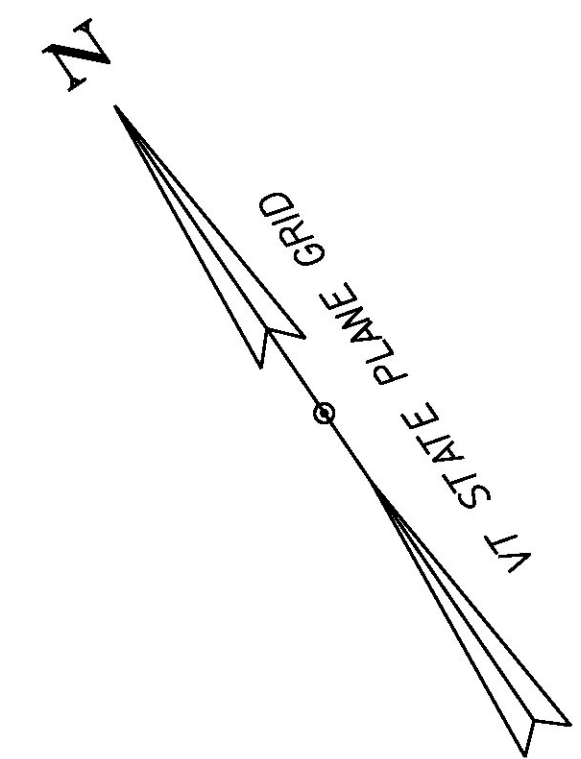

CURVE (44)  
DELTA = 22° 14' 59" LT  
D = 4° 24' 27"  
R = 1300.00'  
T = 255.64'  
L = 504.83'  
E = 24.90'  
BANK = 0.067

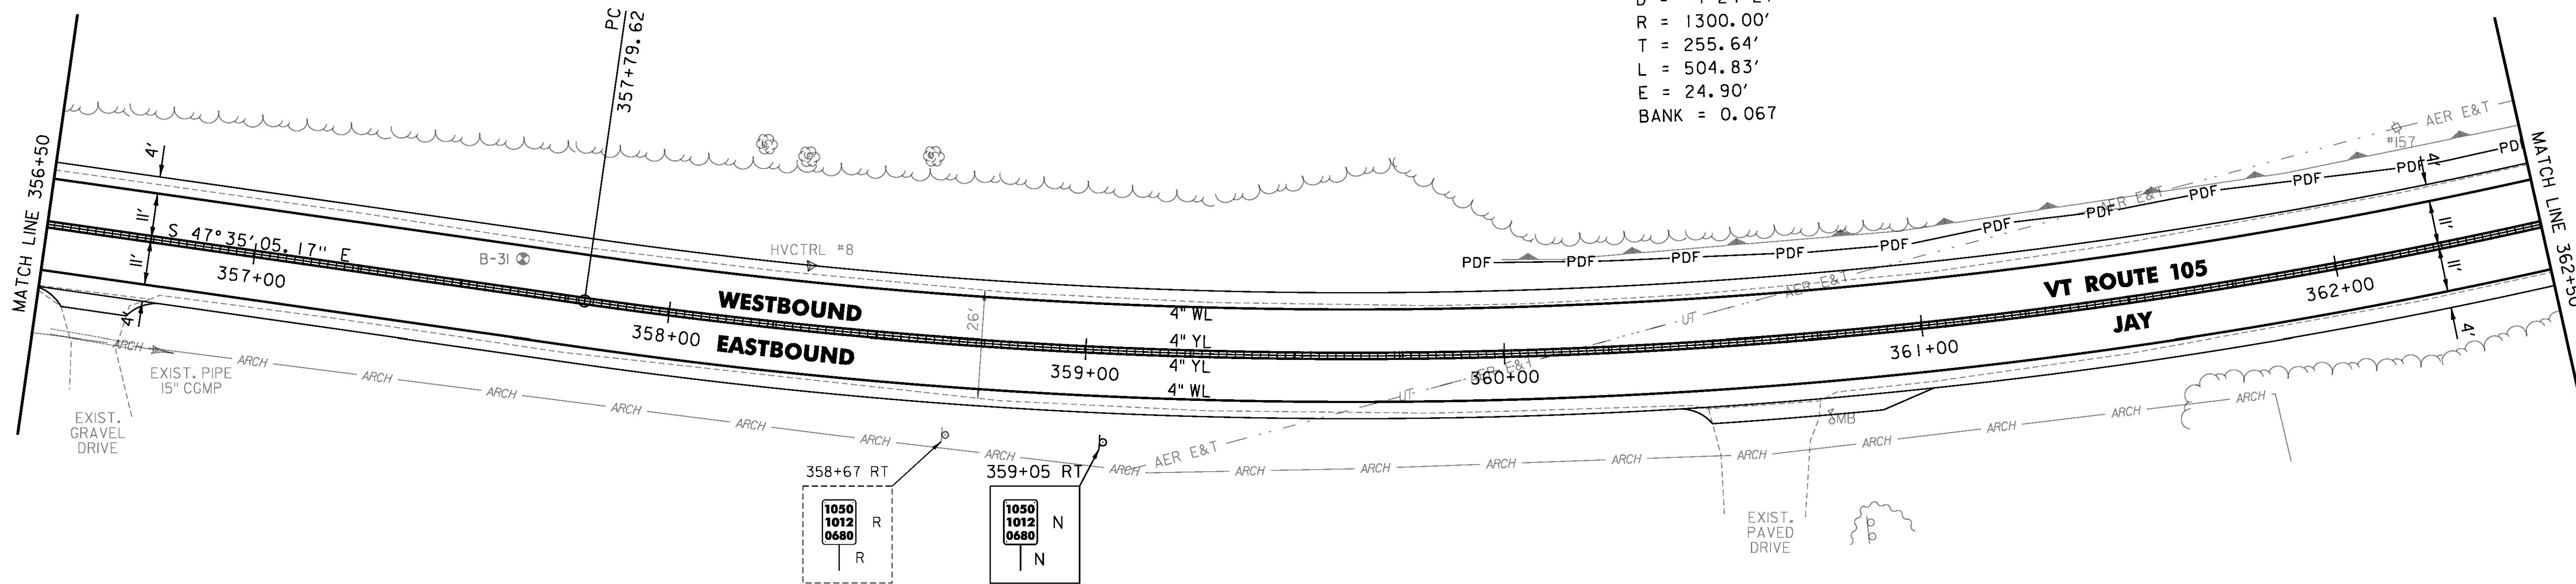

PROJECT NAME:	JAY-TROY	PLOT DATE:	5/16/2014
PROJECT NUMBER:	STP 2915(I)	DRAWN BY:	W. GORDON
FILE NAME:	z10b232bdr.dgn	CHECKED BY:	P. SHEDD
DESIGNED BY:	N. LEMAY	PLAN SHEET	55
		SHEET	88 OF 244

