



TEMPORARY 4 INCH WHITE LINE, PAINT
 DURABLE 4 INCH WHITE LINE, POLYUREA
 362+50 TO 368+50 SOLID LT & RT

TEMPORARY 4 INCH YELLOW LINE, PAINT
 DURABLE 4 INCH YELLOW LINE, POLYUREA
 362+50 TO 368+50 SOLID LT & RT

MILLED RUMBLE STRIPS
 362+50 TO 368+50 CL

PROJECT DEMARCATION FENCE
 362+50 TO 366+50 LT
 364+05 TO 368+50 RT

REMOVING SIGNS
 AS SHOWN - 1

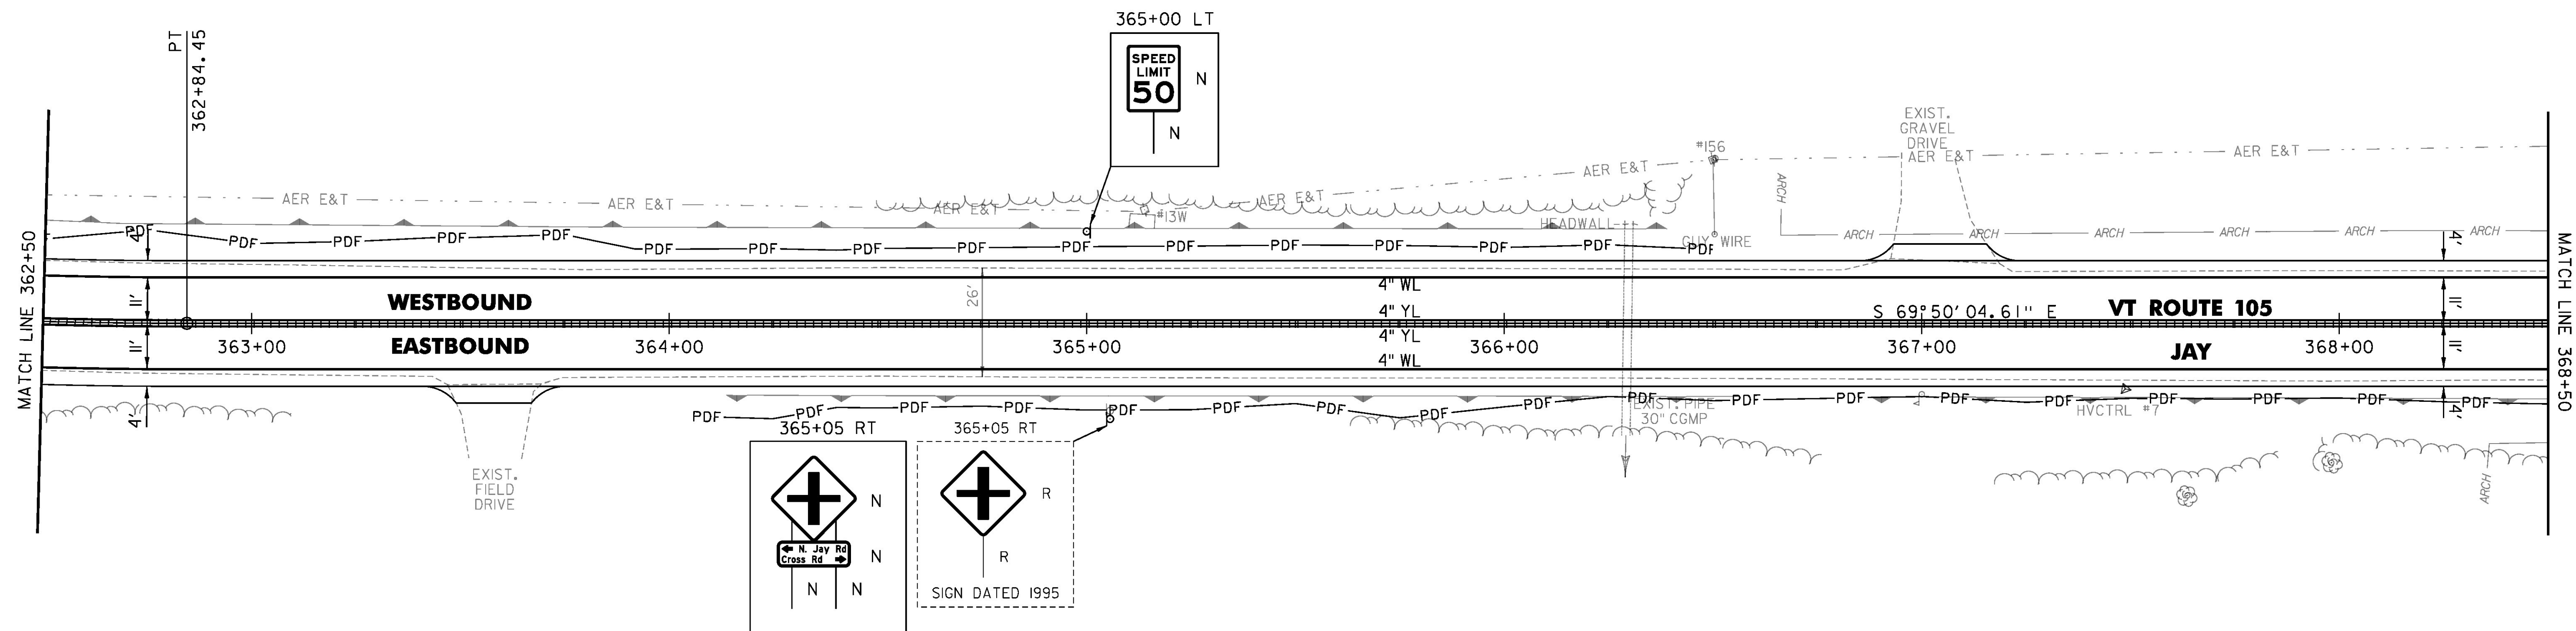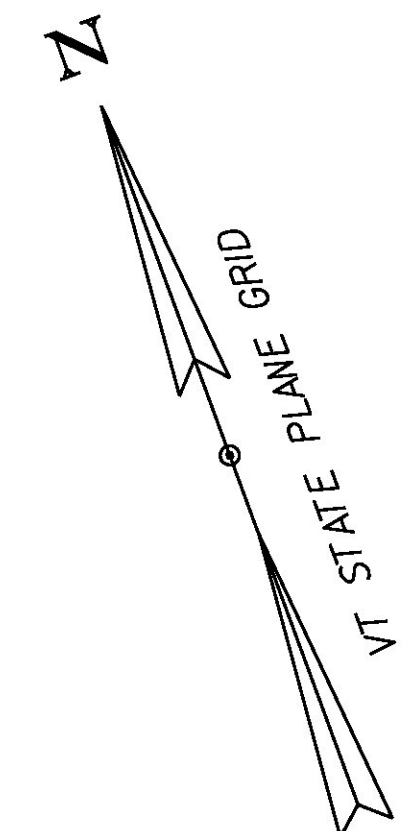

PROJECT NAME:	JAY-TROY	PLOT DATE:	5/16/2014
PROJECT NUMBER:	STP 2915(I)	DRAWN BY:	W. GORDON
FILE NAME:	z10b232bdr.dgn	CHECKED BY:	P. SHEDD
DESIGNED BY:	N. LEMAY	PLAN SHEET	56
		SHEET	89 OF 244

