

TEMPORARY 4 INCH WHITE LINE, PAINT
 DURABLE 4 INCH WHITE LINE, POLYUREA
 374+50 TO 380+50 SOLID LT & RT


TEMPORARY 4 INCH YELLOW LINE, PAINT
 DURABLE 4 INCH YELLOW LINE, POLYUREA
 374+50 TO 377+00 SOLID LT, DASHED RT
 377+00 TO 380+15 DASHED CL
 380+15 TO 380+50 DASHED LT, SOLID RT

MILLED RUMBLE STRIPS
 374+50 TO 380+50 CL


RELOCATE MAILBOX, SINGLE SUPPORT
 376+84 RT
 377+07 LT

PROJECT DEMARCATION FENCE
 376+60 TO 377+10 LT

REMOVING SIGNS
 AS SHOWN - 1

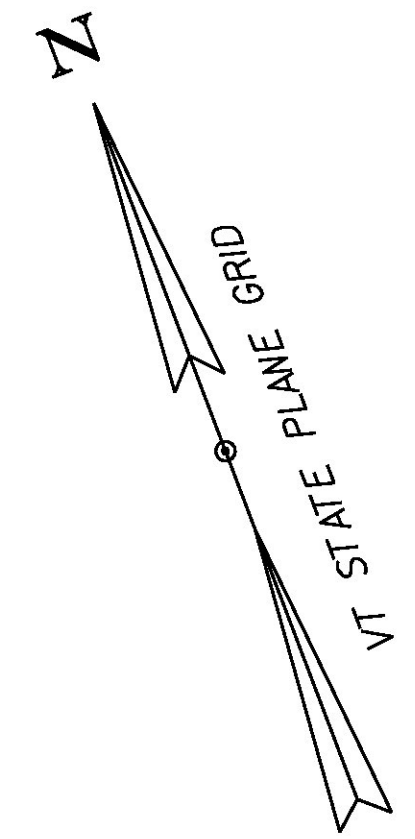

CURVE (46)
 DELTA = 0°16'13" LT
 D = 0°06'53"
 R = 50000.00'
 T = 117.95'
 L = 235.91'
 E = 0.14'
 BANK = NC

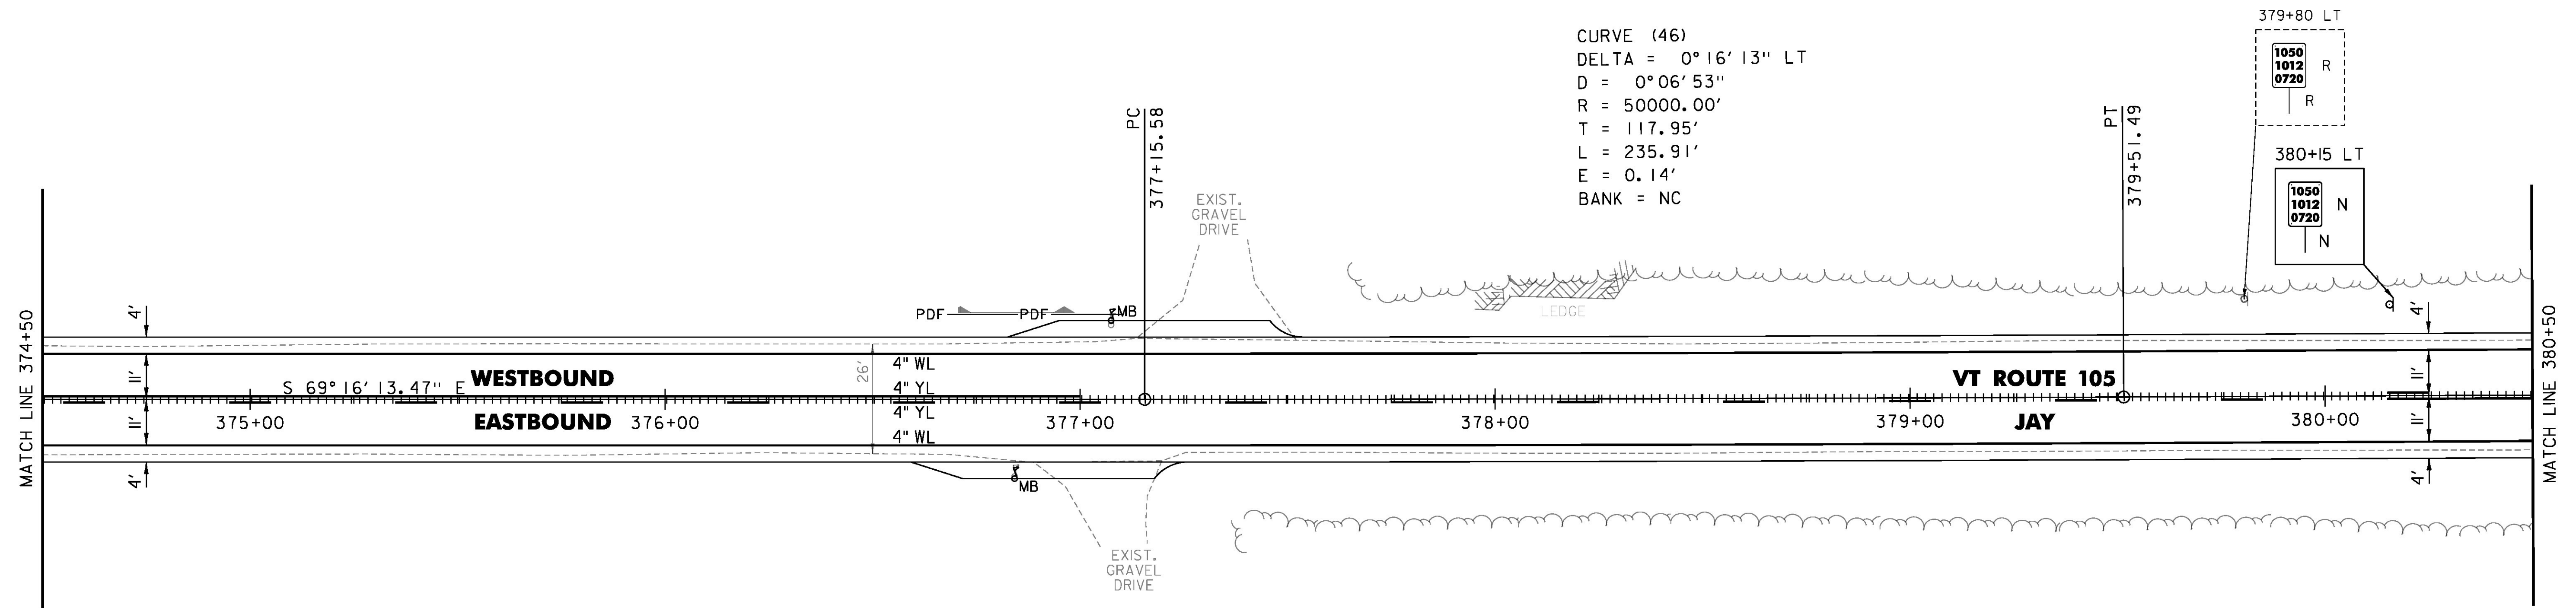

PROJECT NAME:	JAY-TROY	PLOT DATE:	5/16/2014
PROJECT NUMBER:	STP 2915(I)	DRAWN BY:	W. GORDON
FILE NAME:	z10b232bdr.dgn	CHECKED BY:	P. SHEDD
PROJECT LEADER:	P. SHEDD	DESIGNED BY:	N. LEMAY
PLAN SHEET 58			SHEET 91 OF 244