
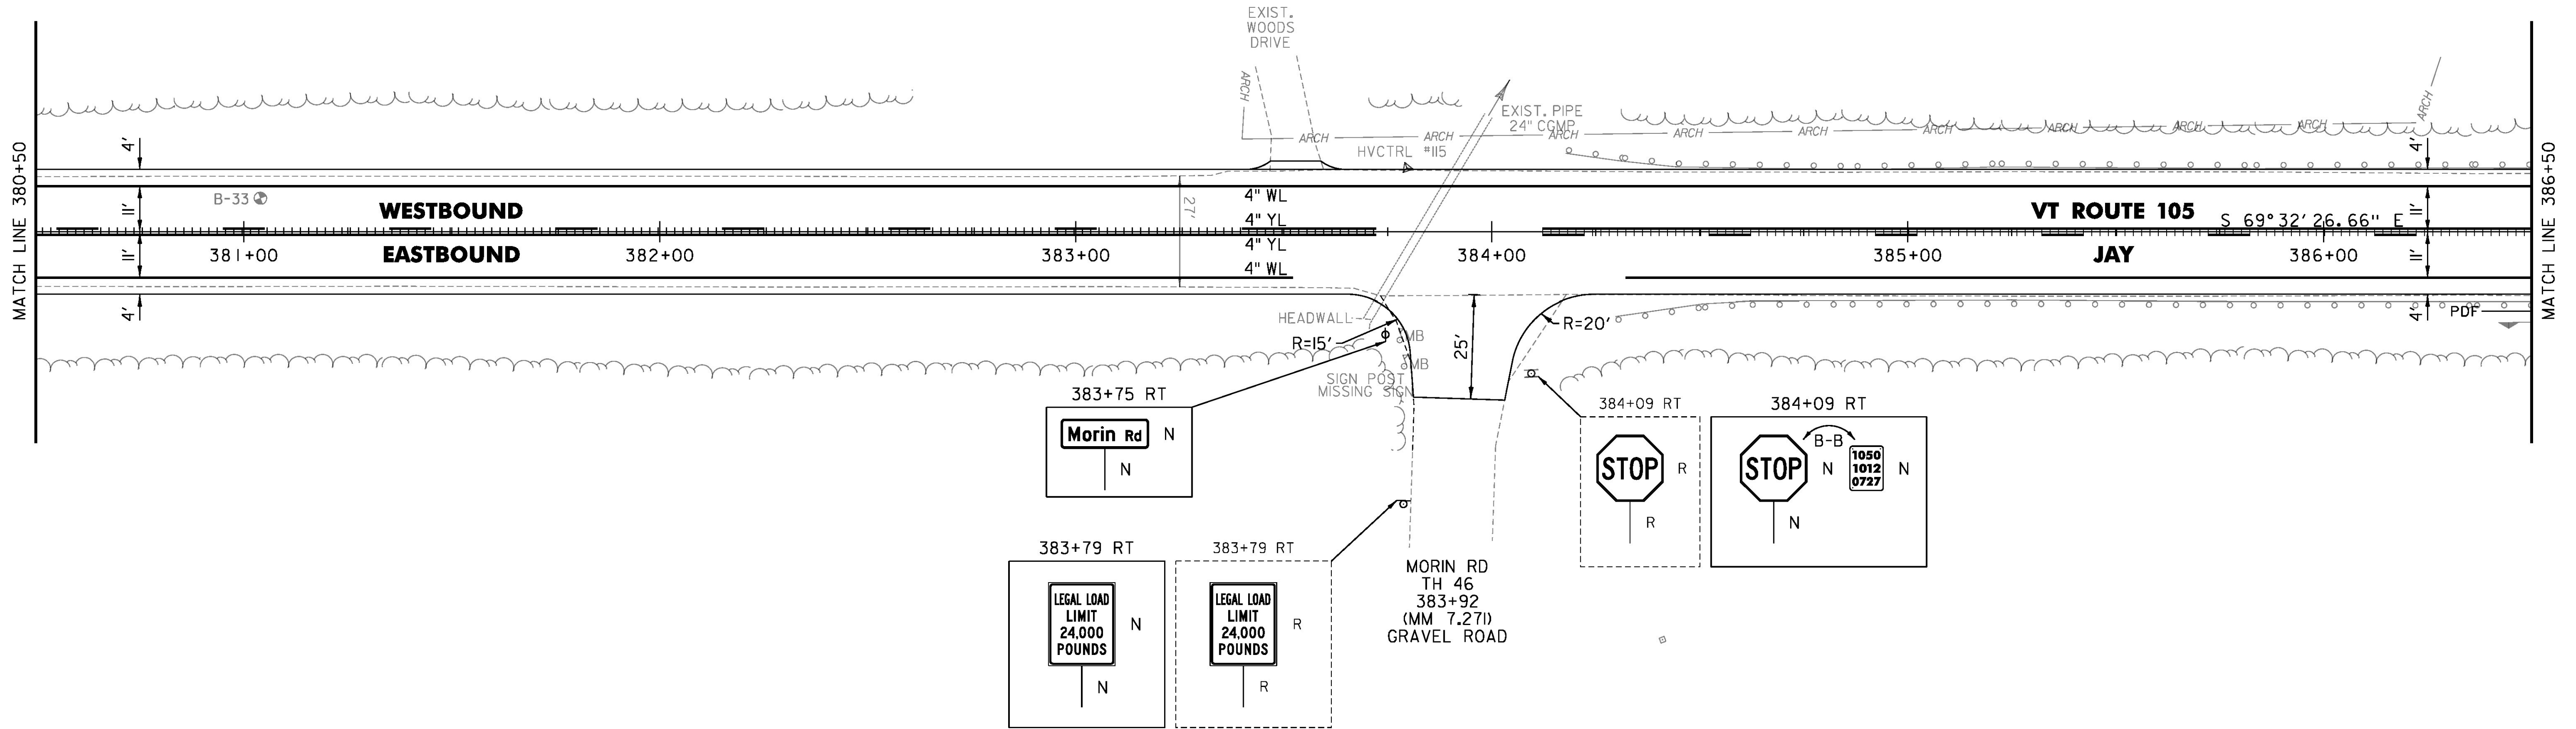


TEMPORARY 4 INCH WHITE LINE, PAINT
 DURABLE 4 INCH WHITE LINE, POLYUREA
 380+50 TO 386+50 SOLID LT
 380+50 TO 383+52 SOLID RT
 384+32 TO 386+50 SOLID RT

TEMPORARY 4 INCH YELLOW LINE, PAINT
 DURABLE 4 INCH YELLOW LINE, POLYUREA
 380+50 TO 383+40 DASHED LT, SOLID RT
 383+40 TO 383+72 SOLID LT & RT
 384+12 TO 386+50 SOLID LT, DASHED RT

REMOVAL AND DISPOSAL OF GUARDRAIL
 384+18 TO 386+50 LT
 384+30 TO 386+50 RT
 MILLED RUMBLE STRIPS
 380+50 TO 383+72 CL
 384+12 TO 386+50 CL

PROJECT DEMARCATION FENCE
 386+30 TO 386+50 RT
 REMOVING SIGNS
 AS SHOWN - 2

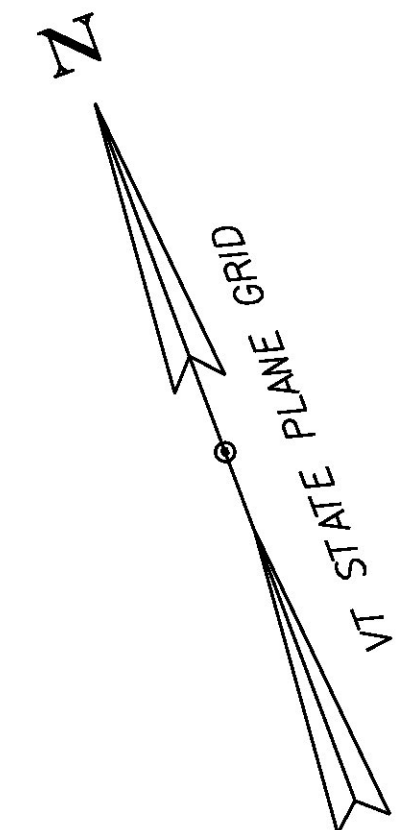

PROJECT NAME:	JAY-TROY
PROJECT NUMBER:	STP 2915(I)
FILE NAME:	z10b232bdr.dgn
PROJECT LEADER:	P. SHEDD
DESIGNED BY:	N. LEMAY
PLAN SHEET	59
PLOT DATE:	5/16/2014
DRAWN BY:	W. GORDON
CHECKED BY:	P. SHEDD
SHEET	92 OF 244