

TEMPORARY 4 INCH WHITE LINE, PAINT
 DURABLE 4 INCH WHITE LINE, POLYUREA
 386+50 TO 392+50 SOLID LT & RT



TEMPORARY 4 INCH YELLOW LINE, PAINT
 DURABLE 4 INCH YELLOW LINE, POLYUREA
 386+50 TO 389+15 SOLID LT, DASHED RT
 389+15 TO 391+75 DASHED CL
 391+75 TO 392+50 DASHED LT, SOLID RT

REMOVAL AND DISPOSAL OF GUARDRAIL
 386+50 TO 391+07 LT
 386+50 TO 390+81 RT

MILLED RUMBLE STRIPS
 386+50 TO 392+50 CL

PROJECT DEMARCATION FENCE
 386+50 TO 392+00 RT

REMOVING SIGNS
 AS SHOWN - 1

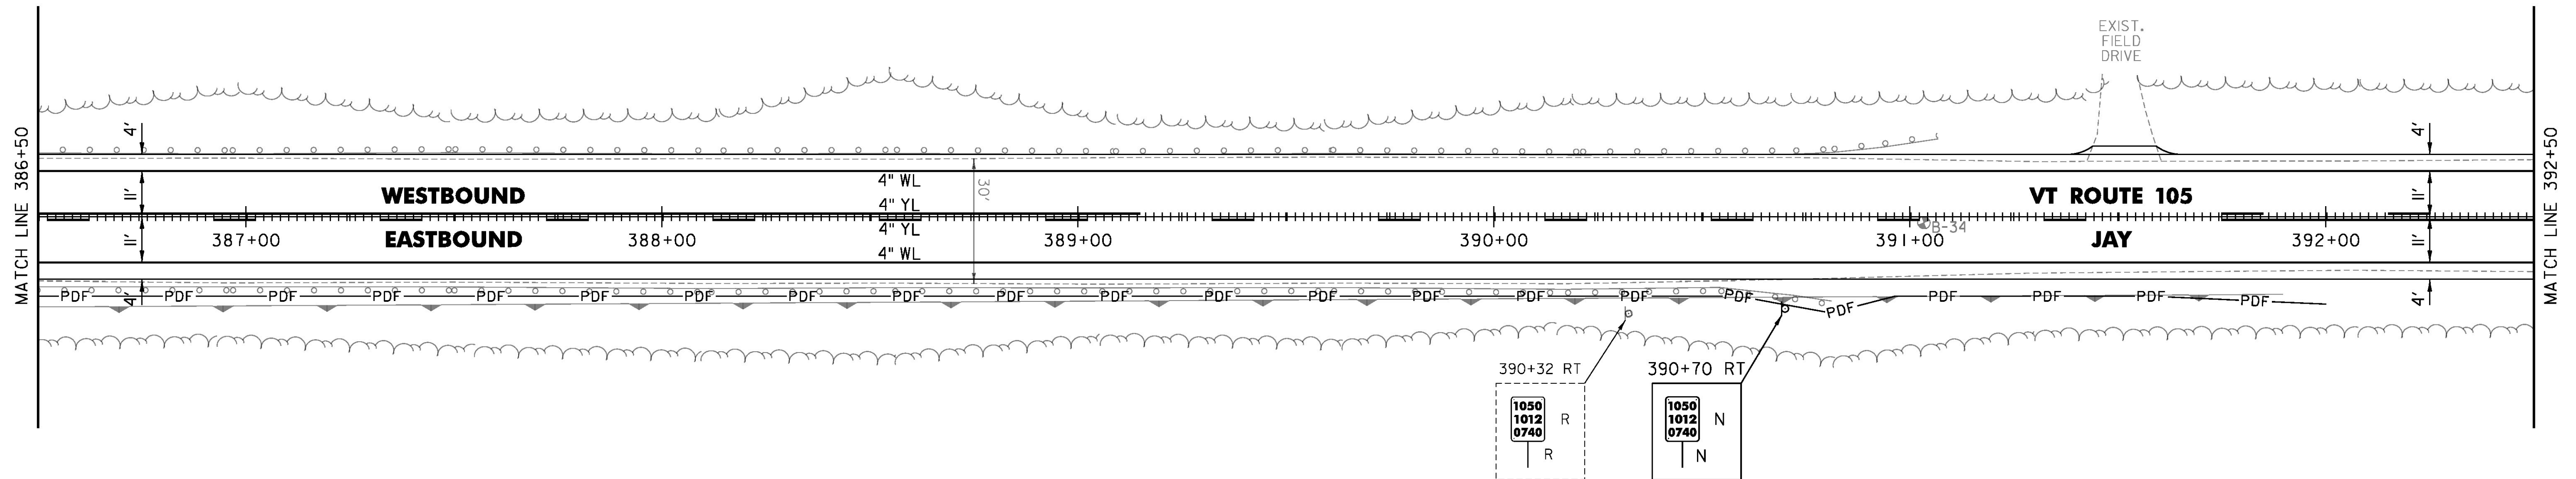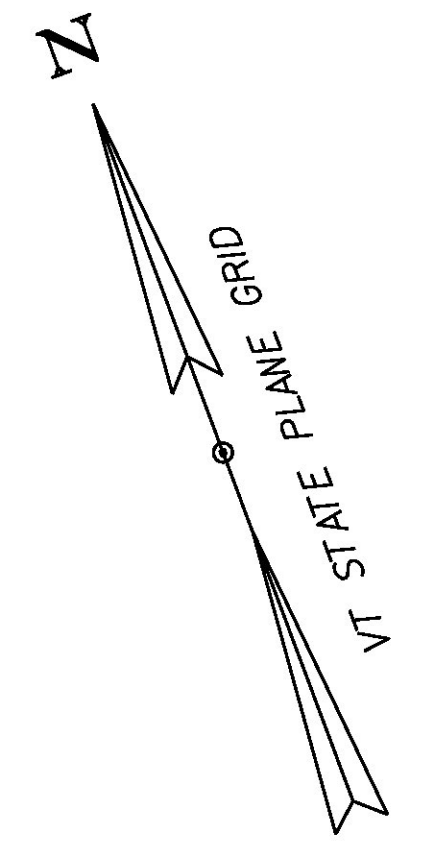

PROJECT NAME:	JAY-TROY	PLOT DATE:	5/16/2014
PROJECT NUMBER:	STP 2915(I)	DRAWN BY:	W. GORDON
FILE NAME:	z10b232bdr.dgn	DESIGNED BY:	N. LEMAY
PROJECT LEADER:	P. SHEDD	CHECKED BY:	P. SHEDD
PLAN SHEET 60		SHEET 93 OF 244	