
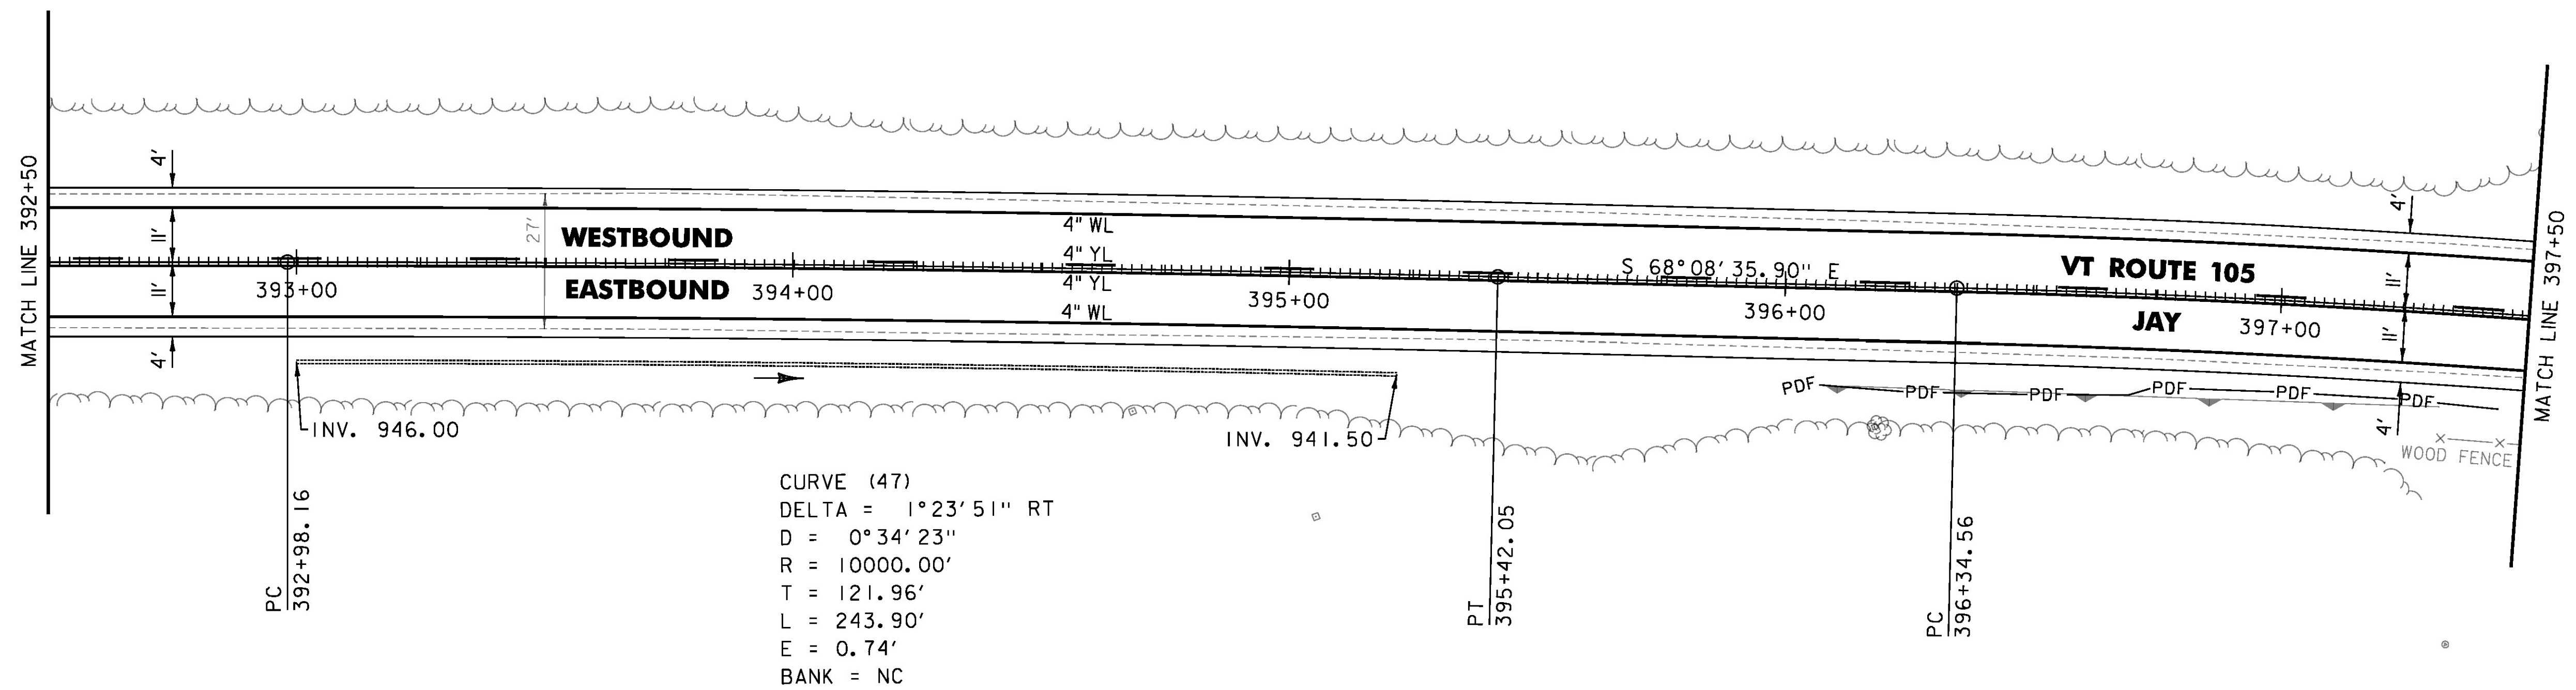


TEMPORARY 4 INCH WHITE LINE, PAINT  
 DURABLE 4 INCH WHITE LINE, POLYUREA  
 392+50 TO 397+50 SOLID LT & RT  
 TEMPORARY 4 INCH YELLOW LINE, PAINT  
 DURABLE 4 INCH YELLOW LINE, POLYUREA  
 392+50 TO 397+50 DASHED LT, SOLID RT

MILLED RUMBLE STRIPS  
 392+50 TO 397+50 CL  
 6 INCH UNDERDRAIN PIPE  
 393+00 TO 395+22 RT

PROJECT DEMARCATION FENCE  
 396+00 TO 397+45 RT

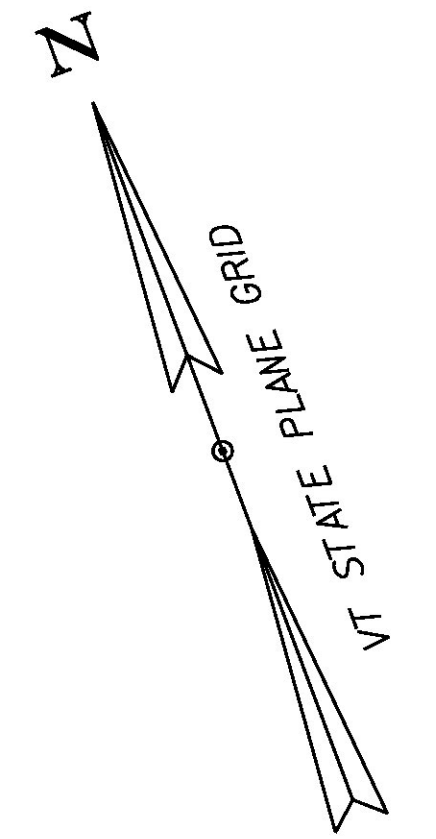

PROJECT NAME:	JAY-TROY	PLOT DATE:	5/16/2014
PROJECT NUMBER:	STP 2915(I)	DRAWN BY:	W. GORDON
FILE NAME:	z10b232bdr.dgn	CHECKED BY:	P. SHEDD
PROJECT LEADER:	P. SHEDD	DESIGNED BY:	N. LEMAY
PLAN SHEET 61			SHEET 94 OF 244