
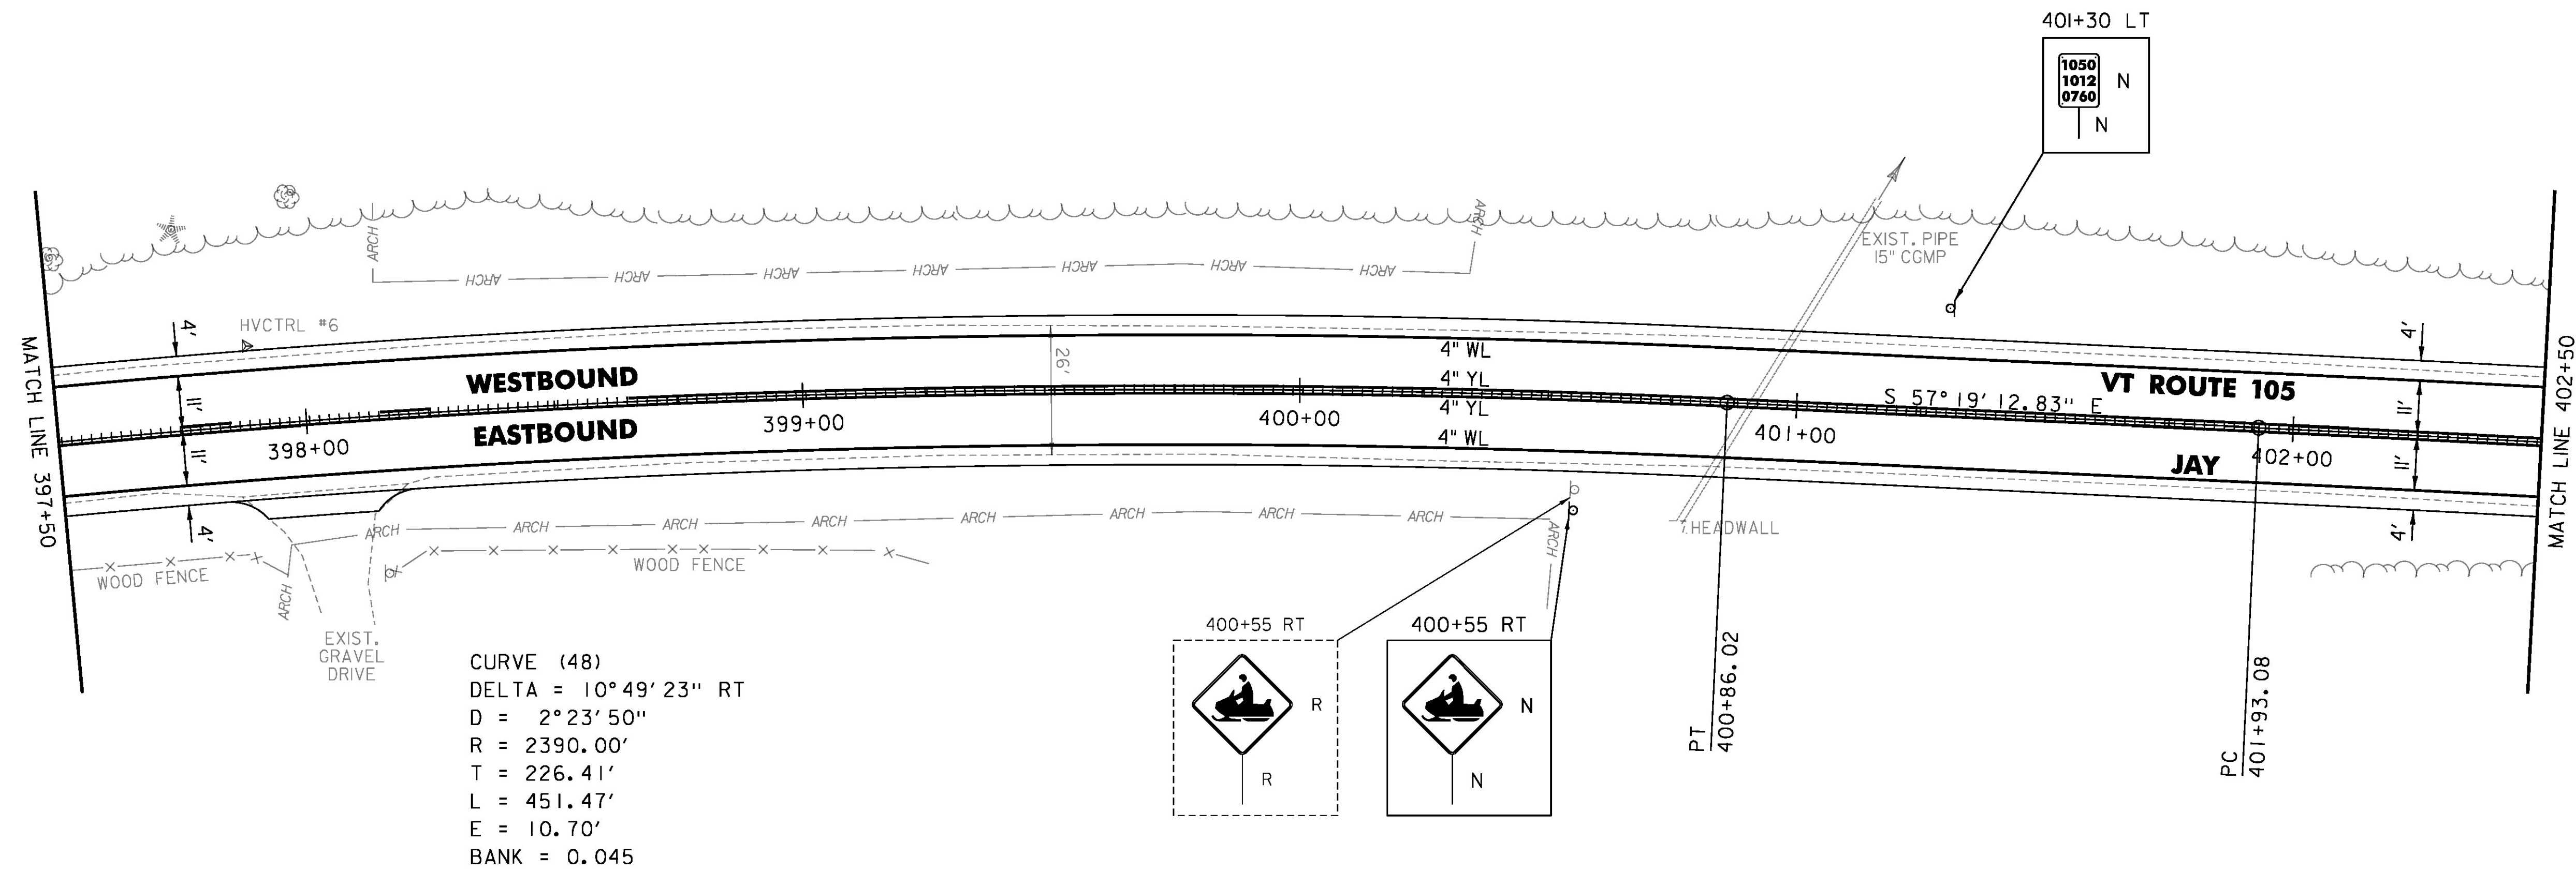


TEMPORARY 4 INCH WHITE LINE, PAINT  
 DURABLE 4 INCH WHITE LINE, POLYUREA  
 397+50 TO 402+50 SOLID LT & RT

TEMPORARY 4 INCH YELLOW LINE, PAINT  
 DURABLE 4 INCH YELLOW LINE, POLYUREA  
 397+50 TO 398+65 DASHED LT, SOLID RT  
 398+65 TO 402+50 SOLID LT & RT

MILLED RUMBLE STRIPS  
 397+50 TO 402+50 CL

REMOVING SIGNS  
 AS SHOWN - 1

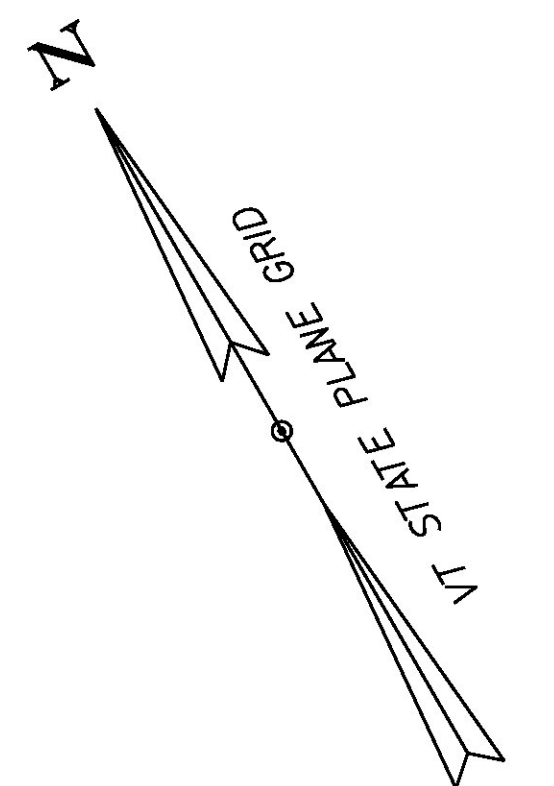

PROJECT NAME:	JAY-TROY	PLOT DATE:	5/16/2014
PROJECT NUMBER:	STP 2915(I)	DRAWN BY:	W. GORDON
FILE NAME:	z10b232bdr.dgn	CHECKED BY:	P. SHEDD
DESIGNED BY:	N. LEMAY	PLAN SHEET	62
		SHEET	95 OF 244