



TEMPORARY 4 INCH WHITE LINE, PAINT
 DURABLE 4 INCH WHITE LINE, POLYUREA
 T1+50 TO T7+50 SOLID LT & RT

TEMPORARY 4 INCH YELLOW LINE, PAINT
 DURABLE 4 INCH YELLOW LINE, POLYUREA
 T1+50 TO T3+70 SOLID LT, DASHED RT
 T3+70 TO T6+00 DASHED CL
 T6+00 TO T7+50 DASHED LT, SOLID RT

MILLED RUMBLE STRIPS
 T1+50 TO T7+50 CL

RELOCATE MAILBOX, MULTIPLE SUPPORT
 T5+04 LT

PROJECT DEMARCATION FENCE
 T7+00 TO T7+50 RT

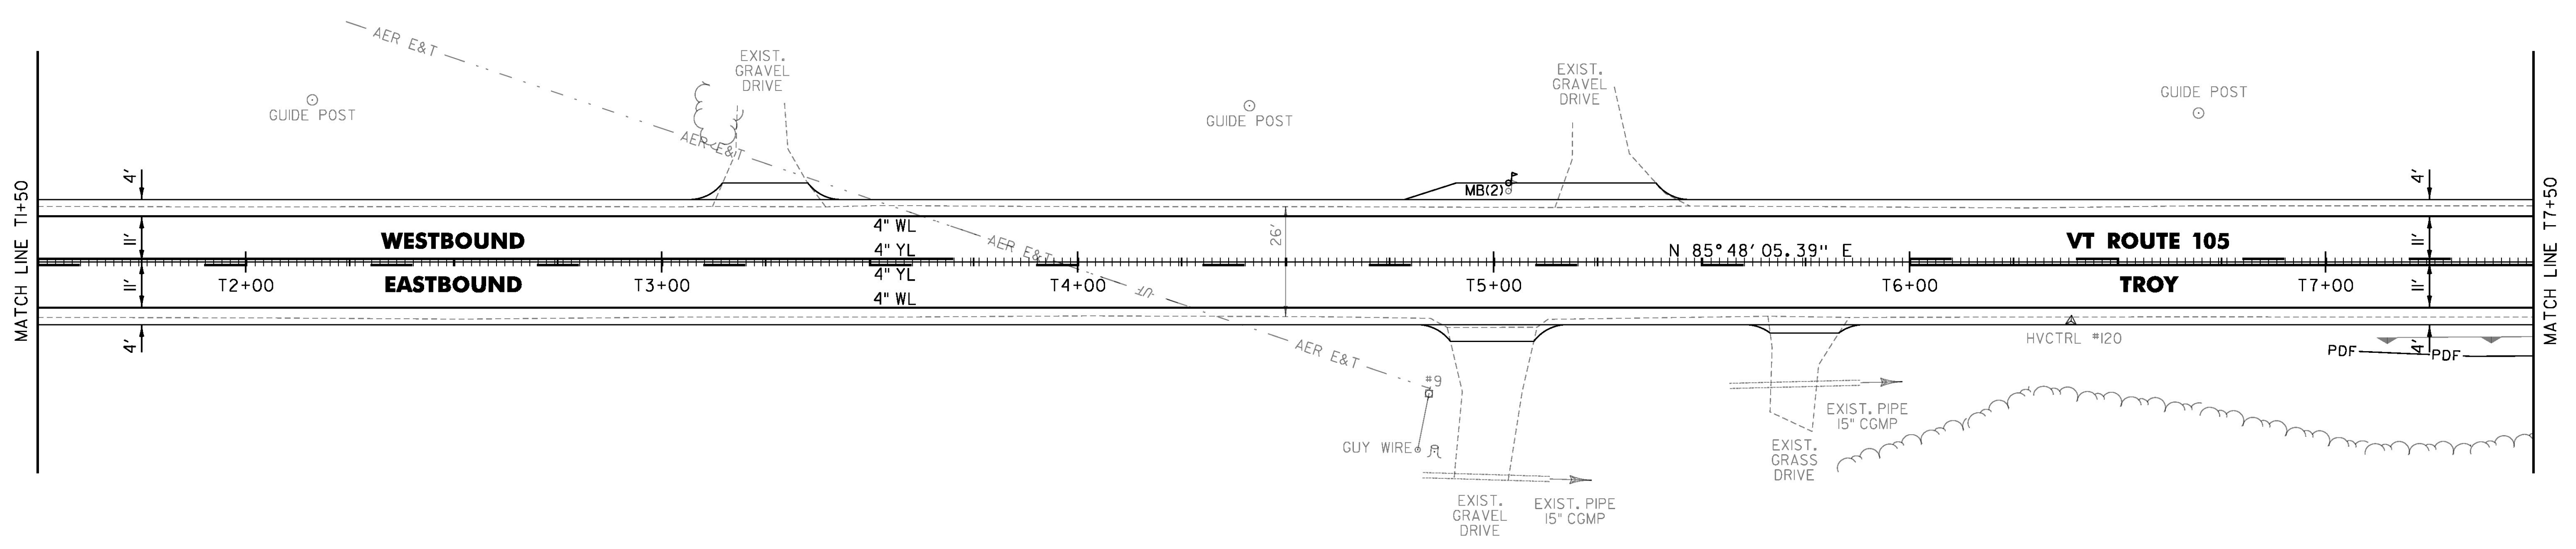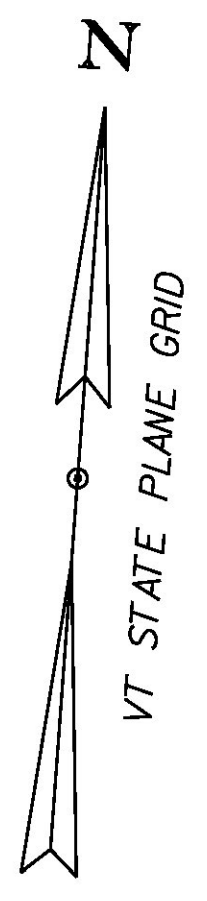

PROJECT NAME:	JAY-TROY
PROJECT NUMBER:	STP 2915(I)
FILE NAME:	z10b232bdr.dgn
PROJECT LEADER:	P. SHEDD
DESIGNED BY:	N. LEMAY
PLAN SHEET	70
PLOT DATE:	5/16/2014
DRAWN BY:	W. GORDON
CHECKED BY:	P. SHEDD
SHEET	103 OF 244