


CURVE 15 - JAY

CURVE 16 - JAY

CURVE 17 - JAY

CURVE 18 - JAY

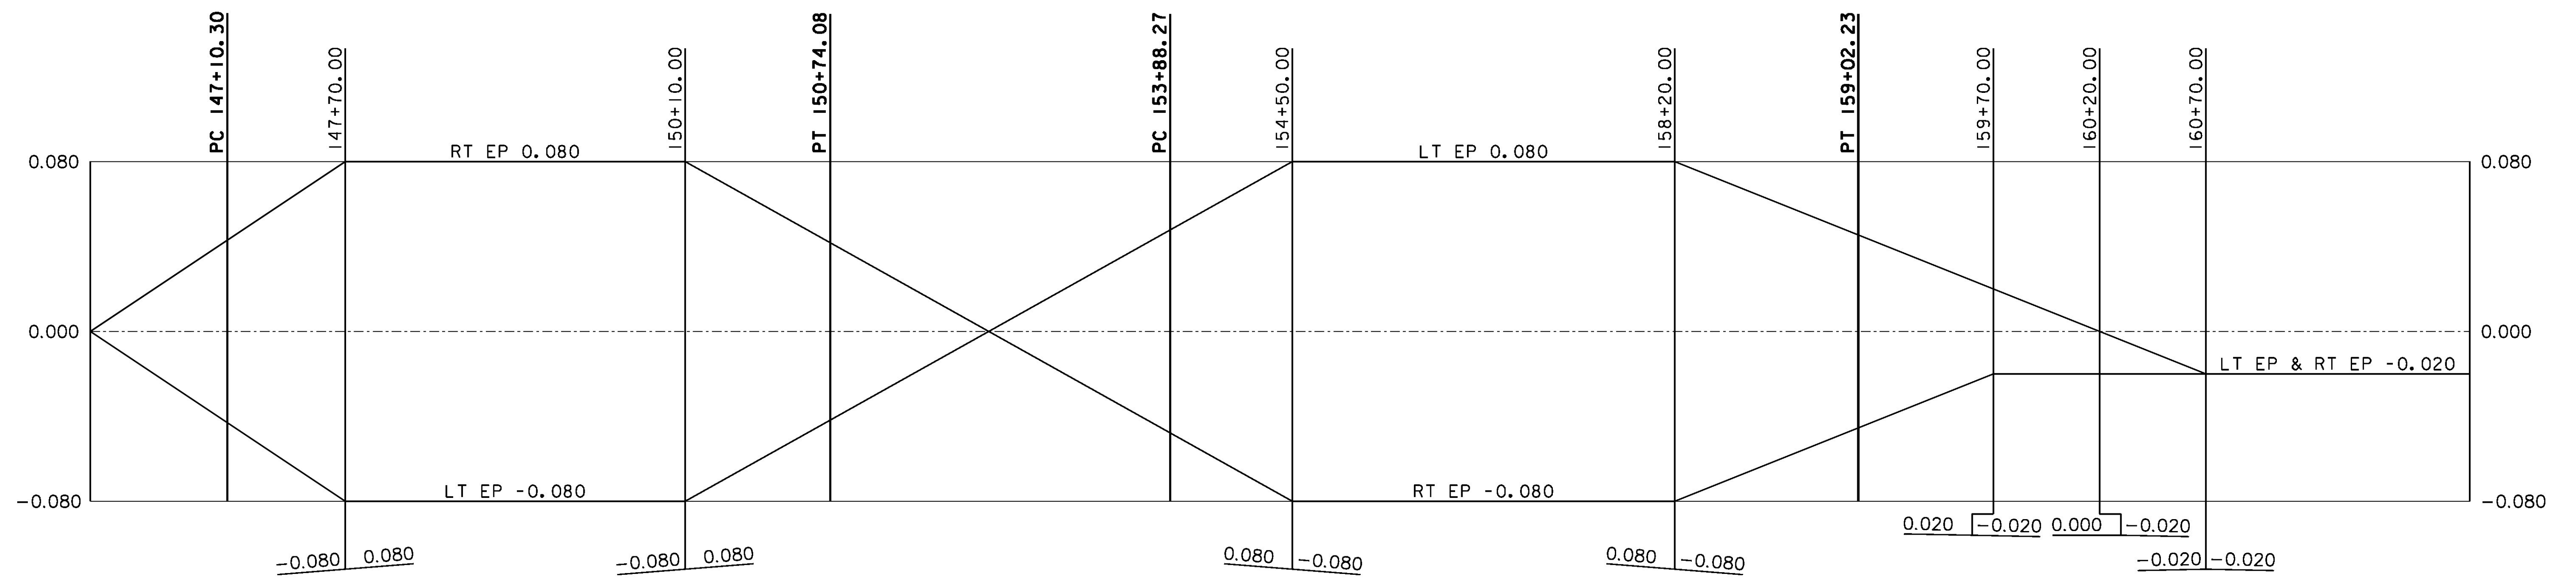

CURVE 19 - JAY

CURVE 20 - JAY

NOT TO SCALE

PROJECT NAME:	JAY-TROY
PROJECT NUMBER:	STP 2915(I)
FILE NAME:	z10b232frm.dgn
PROJECT LEADER:	P. SHEDD
DESIGNED BY:	N. LEMAY
BANKING SHEET 3	
PLOT DATE:	5/16/2014
DRAWN BY:	S. GOODWIN
CHECKED BY:	P. SHEDD
SHEET	116 OF 244