


CURVE 41 - JAY

CURVE 42 - JAY

CURVE 43 - JAY

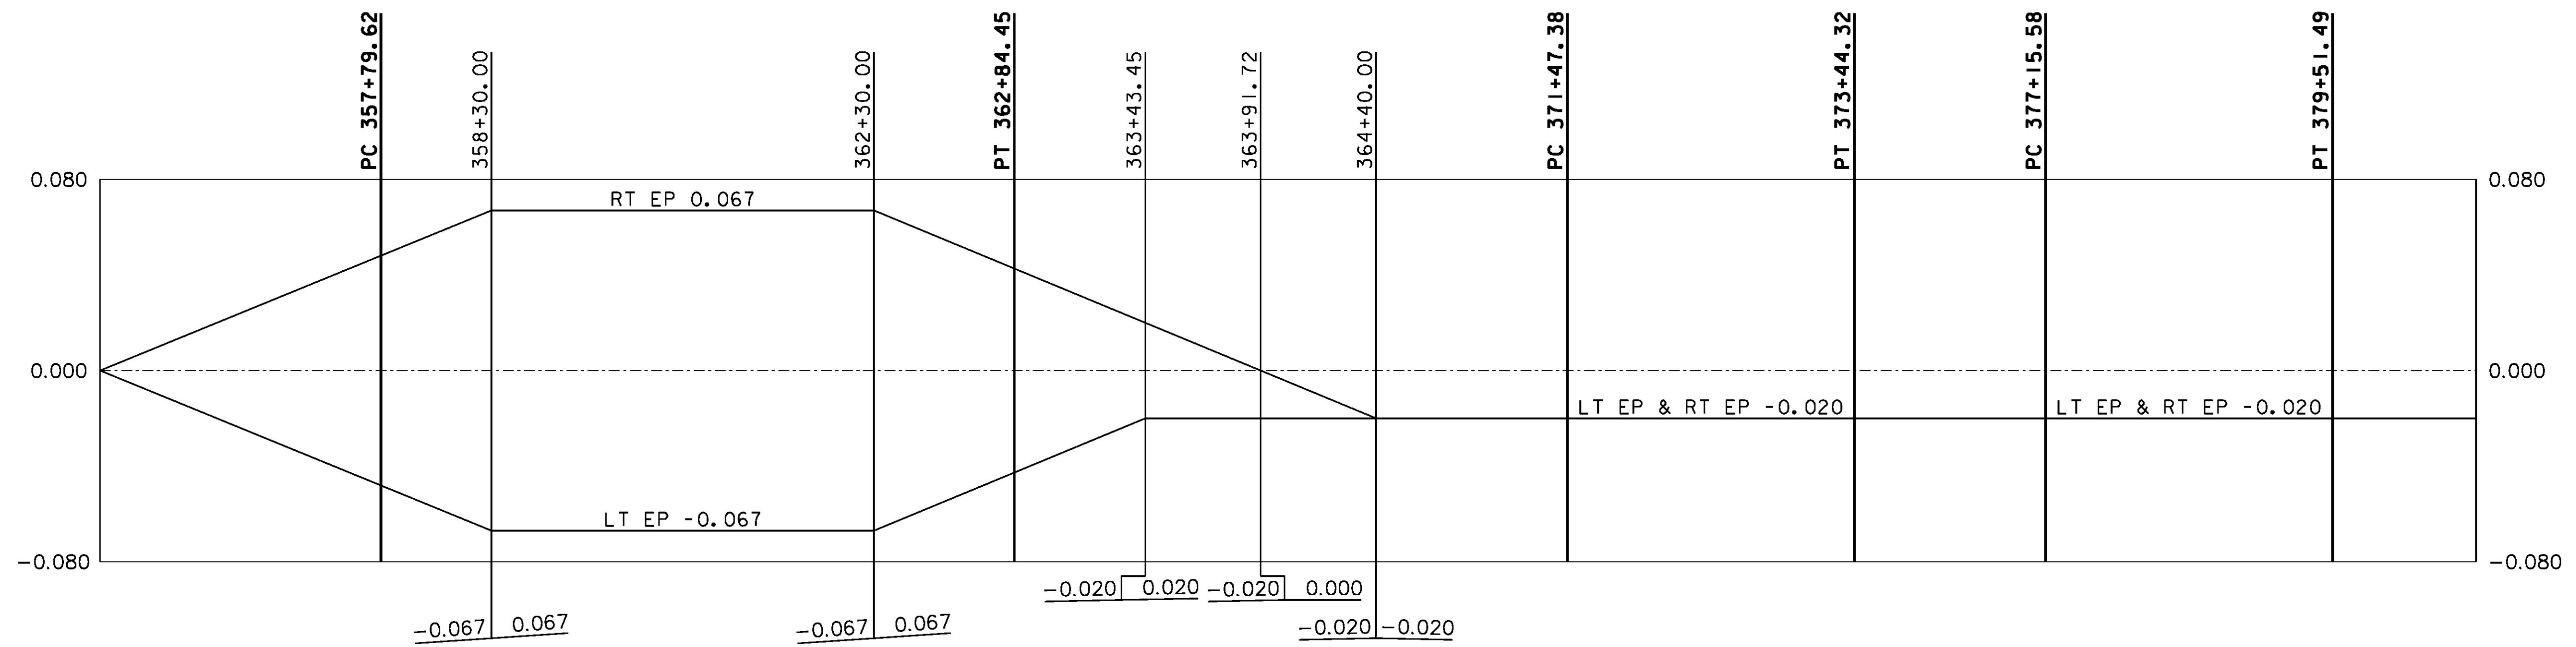

CURVE 44 - JAY

CURVE 45 - JAY

CURVE 46 - JAY

NOT TO SCALE

PROJECT NAME:	JAY-TROY	PLOT DATE:	5/16/2014
PROJECT NUMBER:	STP 2915(I)	DRAWN BY:	S. GOODWIN
FILE NAME:	z10b232frm.dgn	CHECKED BY:	P. SHEDD
DESIGNED BY:	N. LEMAY	BANKING SHEET	7
		SHEET	120 OF 244