


PLAN

**ITEM 621.70
GUARDRAIL
APPROACH SECTION,
TYPE I**

POST NO.	SPACING
1	3'-1 1/2"
2	3'-1 1/2"
3	3'-1 1/2"
4	3'-1 1/2"
5	3'-1 1/2"
6	3'-1 1/2"
7	3'-1 1/2"
8	3'-1 1/2"
9	3'-1 1/2"
10	4'-2"
11	4'-2"
12	4'-2"
13	6'-3"
14	6'-3"

50'-0" PAY LIMIT GUARDRAIL APPROACH SECTION, TYPE I

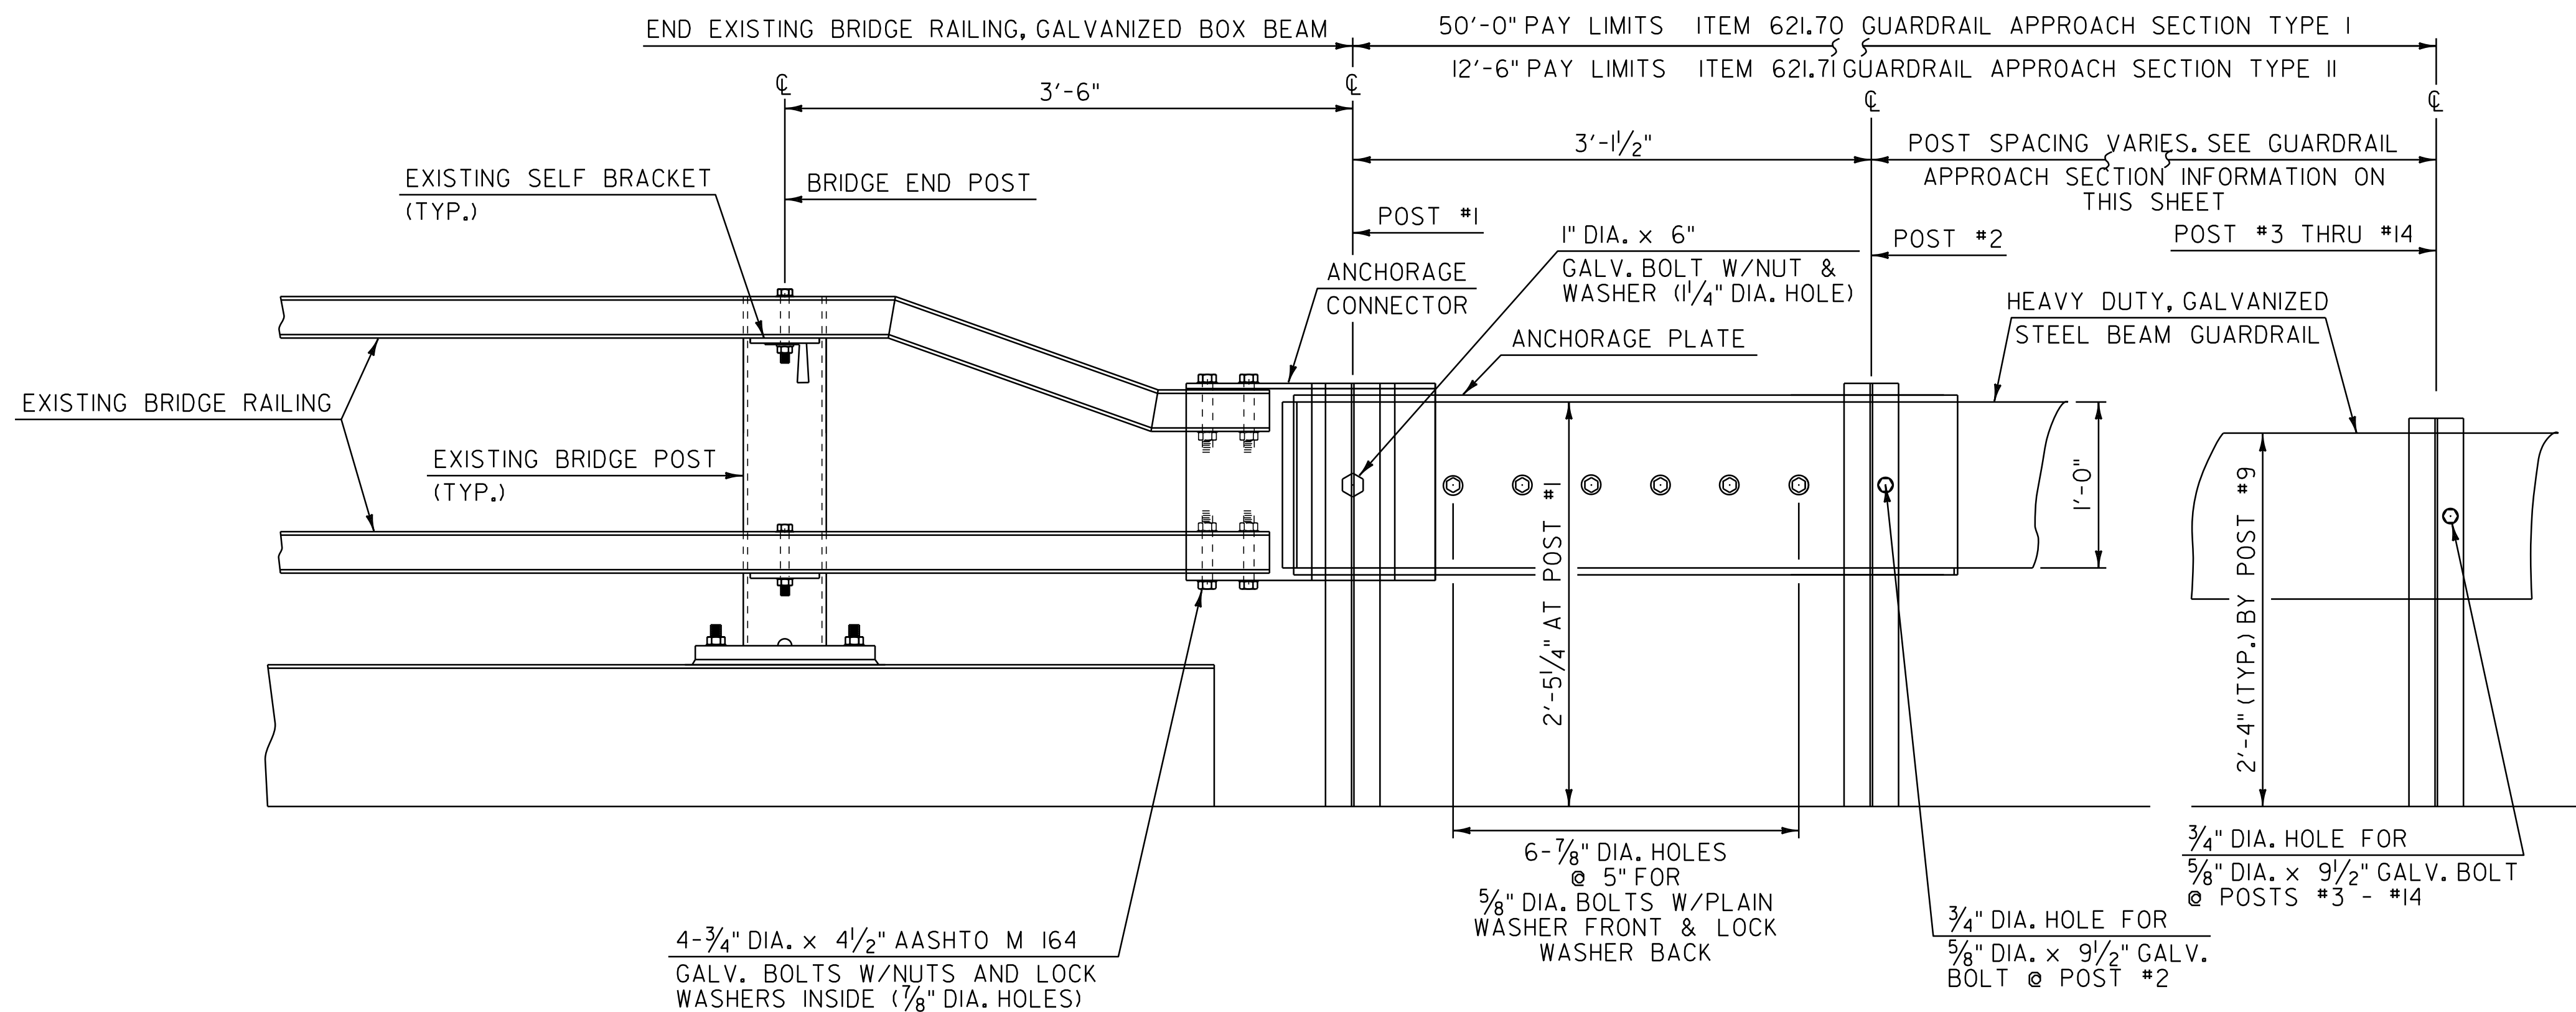

ELEVATION

**ITEM 621.71
GUARDRAIL
APPROACH SECTION,
TYPE II**

POST NO.	SPACING
1	3'-1 1/2"
2	4'-8 1/4"
3	4'-8 1/4"
4	4'-8 1/4"

12'-6" PAY LIMIT GUARDRAIL APPROACH SECTION, TYPE II

GUARDRAIL APPROACH SECTION DETAIL

NOT TO SCALE

**GUARDRAIL APPROACH SECTION
DETAIL SHEET 1**

PROJECT NAME: BRADFORD	PLOT DATE: 03-SEP-2014 12:50
PROJECT NUMBER: STP 2917(I)	DRAWN BY: WWG
FILE NAME: p10b236.dgn	CHECKED BY: PTS
PROJECT LEADER: PTS	SHEET 31 OF 105
DESIGNED BY: NLL	
IPARM FILE NAME: p10b236_31	