


TEMPORARY 4 INCH WHITE LINE, PAINT
 DURABLE 4 INCH WHITE LINE
 U66+68 TO U68+80 DOTTED RT (LANE LINE)
 U67+65 TO U70+25 SOLID LT
 U67+65 TO U70+25 SOLID RT
 U68+80 TO U70+25 SOLID RT (LANE LINE)
 TEMPORARY 4 INCH YELLOW LINE, PAINT
 DURABLE 4 INCH YELLOW LINE
 U67+65 TO U70+25 SOLID LT & RT

DURABLE LETTER OR SYMBOL
 U68+84 RT - RIGHT TURN ARROW
 U68+84 RT - LEFT TURN ARROW
 U68+86 RT - THRU ARROW
 U69+34 RT - "ONLY"
 U69+84 RT - RIGHT TURN ARROW
 U69+84 RT - LEFT TURN ARROW
 U69+86 RT - THRU ARROW
 U70+24 RT - "ONLY"

TEMPORARY LETTER OR SYMBOL, PAINT
 U68+84 RT - RIGHT TURN ARROW
 U68+84 RT - LEFT TURN ARROW
 U68+86 RT - THRU ARROW
 PAINTED CURB
 U67+92 TO U68+52 RT & LT (ISLAND)

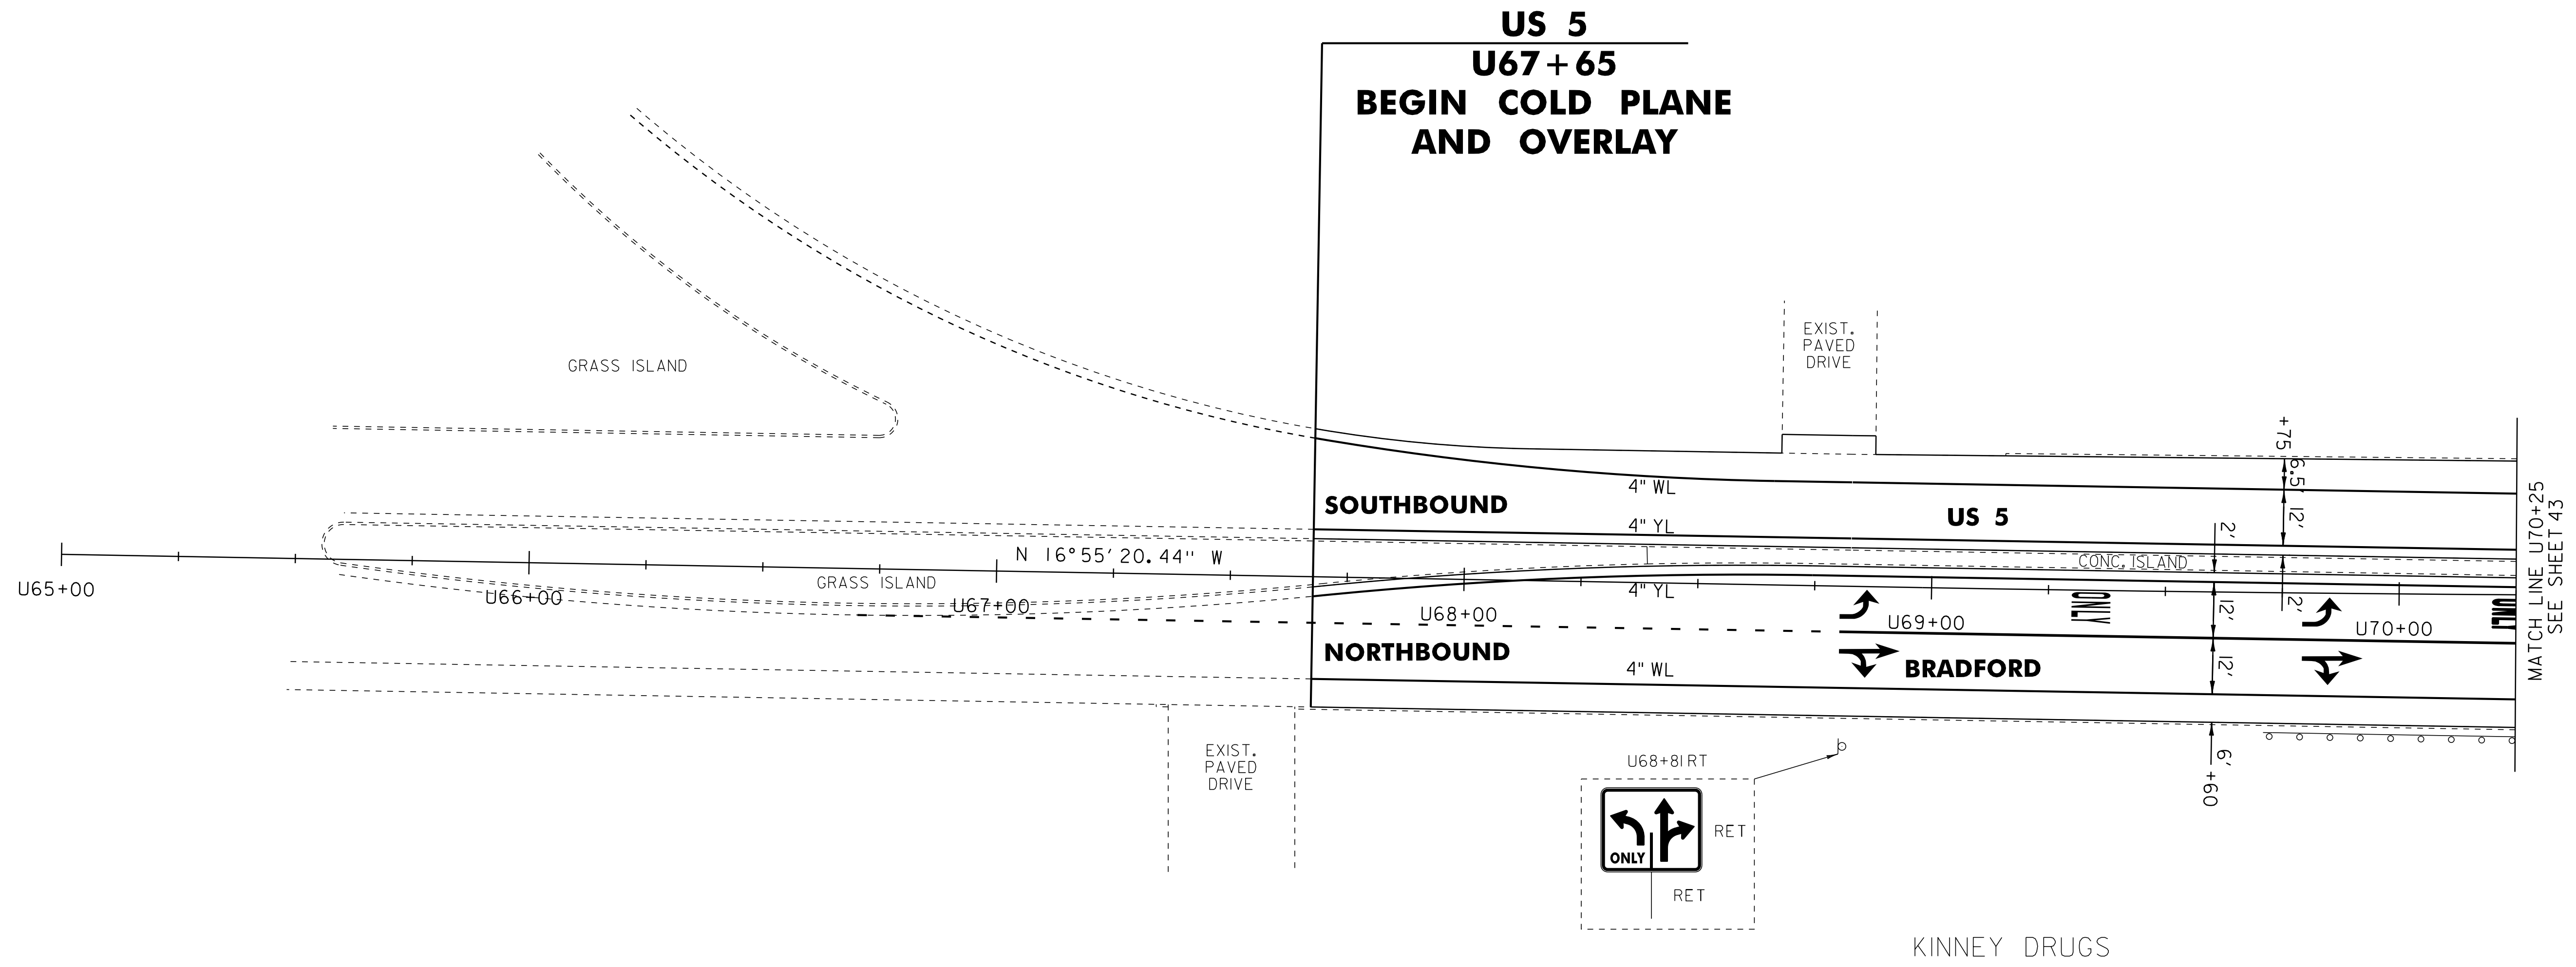

US 5
U67+65
BEGIN COLD PLANE
AND OVERLAY

EXIST.
PAVED
DRIVE

GRASS ISLAND

SOUTHBOUND


US 5

NORTHBOUND

BRADFORD

GRASS ISLAND

CONC. ISLAND

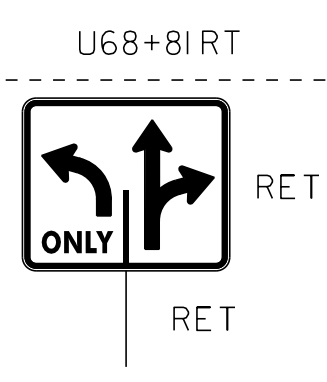

KINNEY DRUGS

LEGEND

- R = REMOVE EXISTING
- S = SALVAGED
- R&S = REMOVE AND SALVAGE
- N = NEW
- RET = RETAIN
- B-B = BACK TO BACK
- = EXISTING GUARDRAIL
- = PROPOSED GUARDRAIL
- YL = YELLOW LINE
- WL = WHITE LINE
- = DELINEATOR
- ||||||| = RUMBLE STRIP

ROADWAY LAYOUT 4A US 5

PROJECT NAME: BRADFORD	PLOT DATE: 03-SEP-2014 12:50
PROJECT NUMBER: STP 2917(I)	DRAWN BY: WWG
FILE NAME: p10b236.dgn	CHECKED BY: PTS
PROJECT LEADER: PTS	SHEET 44 OF 105
DESIGNED BY: NLL	
IPARM FILE NAME: p10b236_44	

NOT TO SCALE