

TEMPORARY 4 INCH WHITE LINE, PAINT
 DURABLE 4 INCH WHITE LINE
 60+00 TO 61+79 SOLID LT
 60+00 TO 61+60 SOLID RT (LANE LINE)
 60+00 TO 61+89 SOLID RT
 62+32 TO 65+50 SOLID LT
 62+37 TO 65+50 SOLID RT

TEMPORARY 4 INCH YELLOW LINE, PAINT
 DURABLE 4 INCH YELLOW LINE
 60+00 TO 61+40 DOUBLE SOLID LT (ISLAND)
 60+00 TO 61+40 DOUBLE SOLID CL (ISLAND)
 62+10 TO 65+50 DOUBLE SOLID LT (ISLAND)
 62+10 TO 65+50 DOUBLE SOLID RT (ISLAND)

TEMPORARY 6 INCH WHITE LINE, PAINT
 DURABLE 6 INCH WHITE LINE
 62+02 TO 62+32 SOLID LT (RAMP D)
 62+19 TO 62+37 SOLID RT (RAMP C)

TEMPORARY 6 INCH YELLOW LINE, PAINT
 DURABLE 6 INCH YELLOW LINE
 61+79 TO 61+82 SOLID LT (RAMP D)
 61+88 TO 61+98 SOLID RT (RAMP C)

DURABLE 8 INCH YELLOW LINE
 60+00 TO 61+40 RT (DIAGONALS)
 62+10 TO 65+50 LT&RT (DIAGONALS)

TEMPORARY 24 INCH STOP BAR, PAINT
 DURABLE 24 INCH STOP BAR
 61+92 TO 62+31 RT (RAMP C)

DURABLE LETTER OR SYMBOL
 60+06 RT - LEFT TURN ARROW
 60+69 RT - "ONLY"
 61+32 RT - LEFT TURN ARROW
 62+10 RT - "STOP" (RAMP C)

TEMPORARY LETTER OR SYMBOL, PAINT
 60+06 RT - LEFT TURN ARROW
 61+32 RT - LEFT TURN ARROW
 62+10 RT - "STOP" (RAMP C)

MILLED RUMBLE STRIPS
 60+00 TO 61+35 LT
 60+00 TO 61+35 LT
 62+30 TO 64+75 RT

REMOVAL OF EXISTING CURB
 60+00 TO 61+41 RT
 60+00 TO 61+41 RT
 62+07 TO 64+27 LT
 62+07 TO 64+27 RT

COMMON EXCAVATION
 60+00 TO 61+41 LT & RT
 62+07 TO 64+27 LT & RT


REHAB. DROP INLETS
 CATCH BASINS, OR MANHOLES,
 CLASS I, CLASS II
 62+08 LT (DI)

STEEL BEAM GUARDRAIL, GALVANIZED
 60+00 TO 61+17.5 LT

ANCHOR FOR STEEL BEAM RAIL
 61+17.5 LT

DELINEATOR WITH STEEL POST
 61+17.5 LT

REMOVING SIGNS
 AS SHOWN - 9

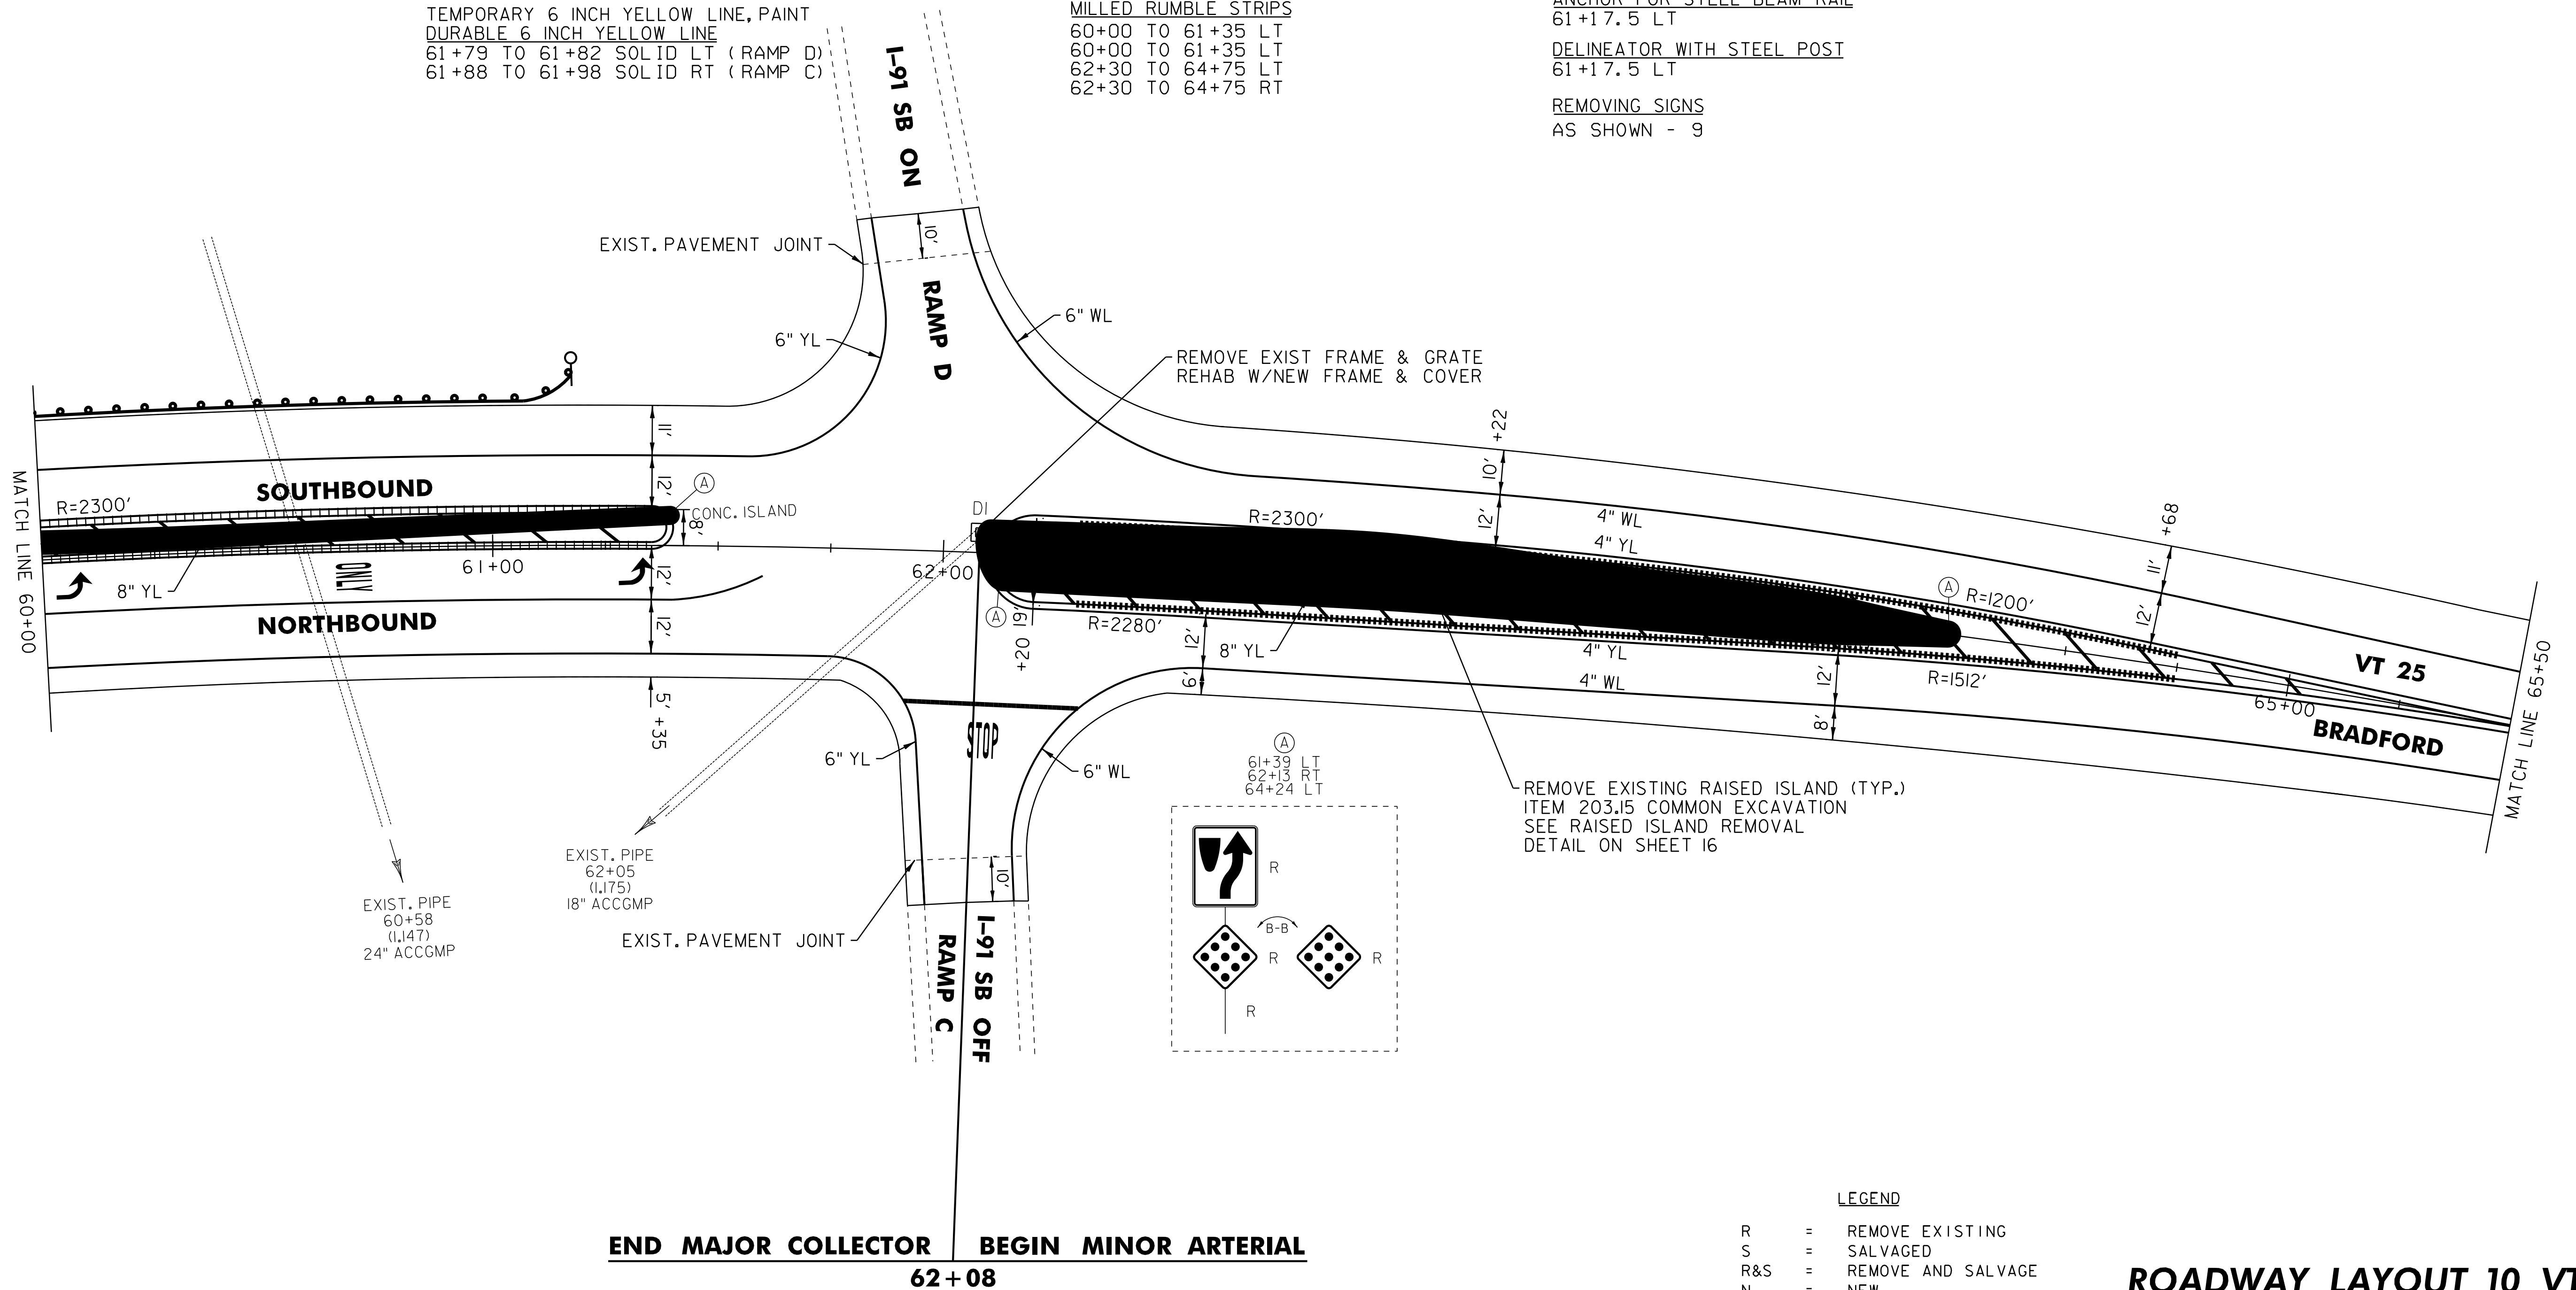

END MAJOR COLLECTOR BEGIN MINOR ARTERIAL
 62+08

NOT TO SCALE

LEGEND

R	=	REMOVE EXISTING
S	=	SALVAGED
R&S	=	REMOVE AND SALVAGE
N	=	NEW
RET	=	RETAIN
B-B	=	BACK TO BACK
	=	EXISTING GUARDRAIL
	=	PROPOSED GUARDRAIL
YL	=	YELLOW LINE
WL	=	WHITE LINE
	=	DELINEATOR
	=	RUMBLE STRIP

ROADWAY LAYOUT 10 VT 25

PROJECT NAME: BRADFORD
 PROJECT NUMBER: STP 2917(I)

FILE NAME: p10b236.dgn
 PROJECT LEADER: PTS
 DESIGNED BY: NULL
 IPARM FILE NAME: p10b236_51

PLOT DATE: 03-SEP-2014 12:50
 DRAWN BY: SNG
 CHECKED BY: PTS
 SHEET 51 OF 105