

TEMPORARY 4 INCH WHITE LINE, PAINT  
 DURABLE 4 INCH WHITE LINE  
 264+50 TO 275+50 SOLID LT & RT


TEMPORARY 4 INCH YELLOW LINE, PAINT  
 DURABLE 4 INCH YELLOW LINE  
 264+50 TO 275+50 SOLID LT & RT

STEEL BEAM GUARDRAIL, GALVANIZED  
 269+94 TO 272+06.5 LT

ANCHOR FOR STEEL BEAM RAIL  
 269+94 LT  
 272+06.5 LT

REMOVAL AND DISPOSAL OF GUARDRAIL  
 269+94 TO 271+57 LT

DELINEATOR WITH STEEL POST  
 269+94 LT  
 272+06.5 LT

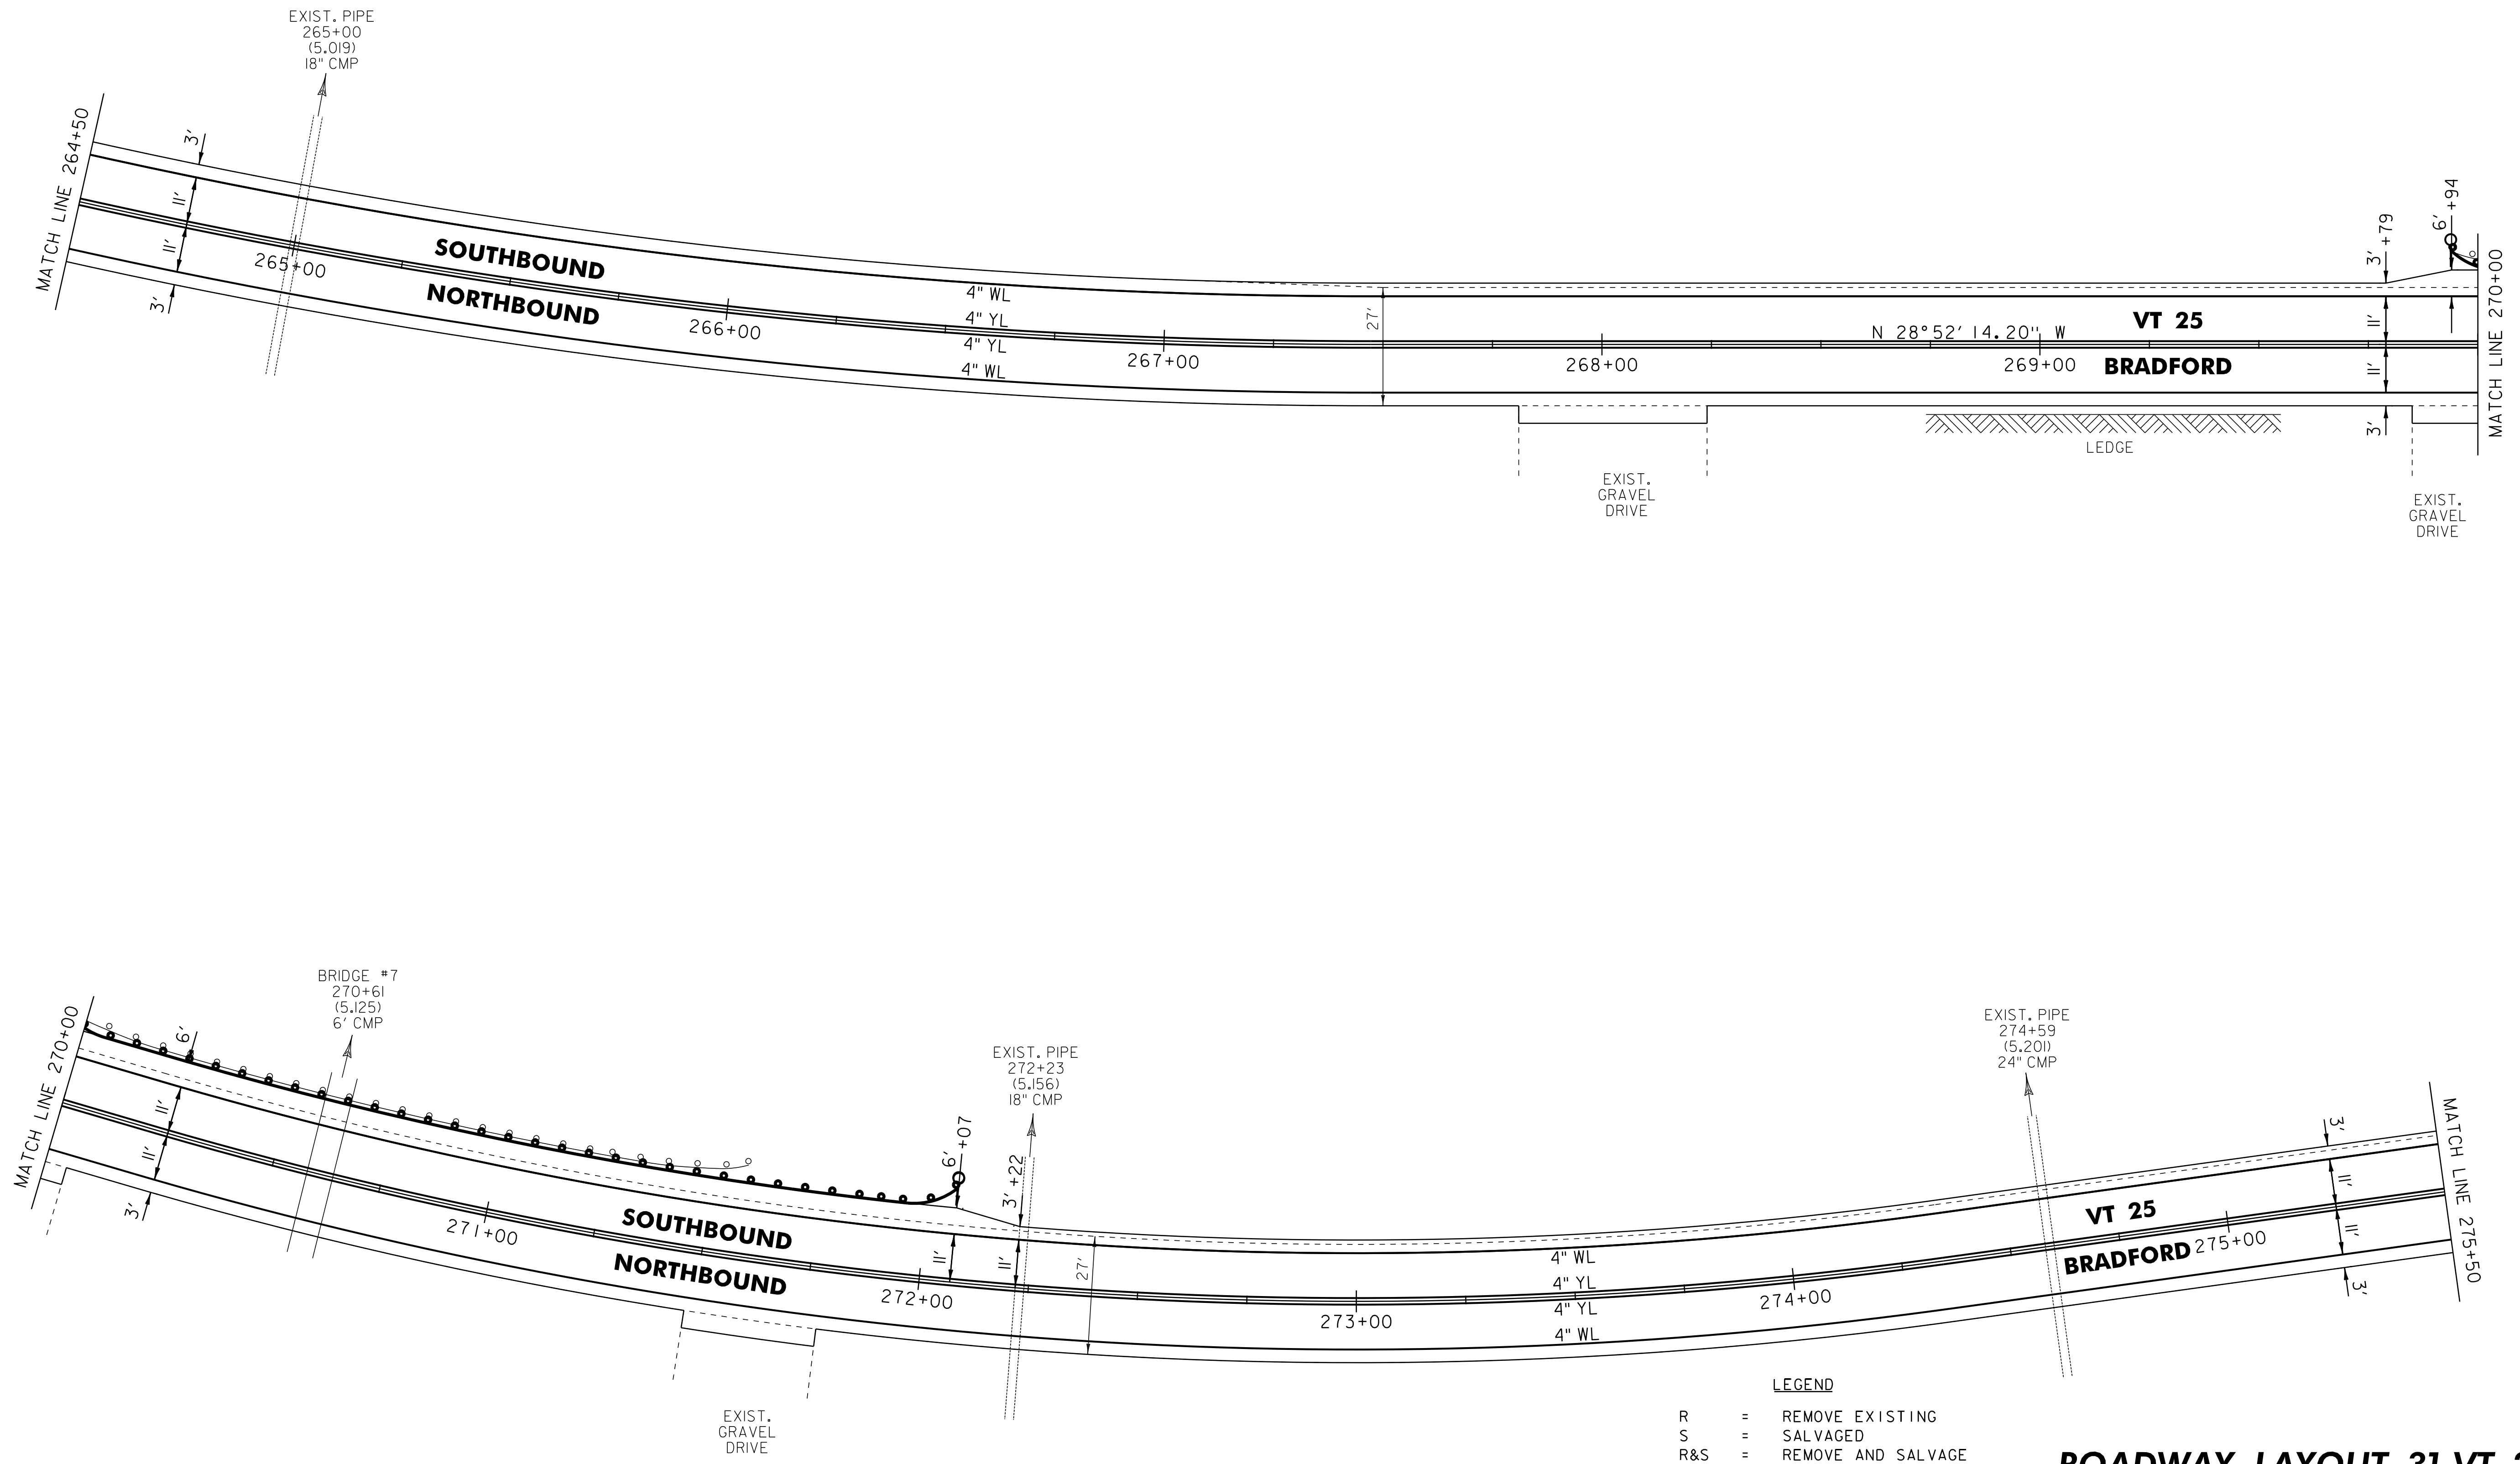

**LEGEND**

- R = REMOVE EXISTING
- S = SALVAGED
- R&S = REMOVE AND SALVAGE
- N = NEW
- RET = RETAIN
- B-B = BACK TO BACK
- = EXISTING GUARDRAIL
- = PROPOSED GUARDRAIL
- = YELLOW LINE
- = WHITE LINE
- = DELINEATOR
- ||||||| = RUMBLE STRIP

**ROADWAY LAYOUT 31 VT 25**

PROJECT NAME: BRADFORD	PLOT DATE: 03-SEP-2014 12:51
PROJECT NUMBER: STP 2917(I)	DRAWN BY: SNG
FILE NAME: p10b236.dgn	CHECKED BY: PTS
PROJECT LEADER: PTS	SHEET 72 OF 105
DESIGNED BY: NLL	
IPARM FILE NAME: p10b236_72	

NOT TO SCALE