

TEMPORARY 4 INCH WHITE LINE, PAINT
 DURABLE 4 INCH WHITE LINE
 318+50 TO 319+51 SOLID LT
 318+50 TO 324+00 SOLID RT
 319+51 TO 319+84 SOLID LT (TH 1)
 320+07 TO 320+33 SOLID LT (TH 1)
 320+33 TO 324+00 SOLID LT

TEMPORARY 4 INCH YELLOW LINE, PAINT
 DURABLE 4 INCH YELLOW LINE
 318+50 TO 319+68 SOLID LT & RT
 319+92 TO 319+96 DOUBLE SOLID LT (TH 1)
 320+08 TO 324+00 SOLID LT & RT

TEMPORARY 24 INCH STOP BAR, PAINT
 DURABLE 24 INCH STOP BAR
 319+77 TO 319+91 LT (TH 1)

TEMPORARY LETTER OR SYMBOL, PAINT
 DURABLE LETTER OR SYMBOL
 319+87 LT - "STOP" (TH 1)


REHAB. DROP INLETS
 CATCH BASINS, OR MANHOLES,
 CLASS I, CLASS II
 320+57 LT (DI)

STEEL BEAM GUARDRAIL, GALVANIZED
 318+50 TO 319+68 LT
 320+28 TO 324+00 LT

HD STEEL BEAM GUARDRAIL, GALVANIZED
 319+68 TO 319+79 LT
 320+12 TO 320+28 LT

REMOVAL AND DISPOSAL OF GUARDRAIL
 318+50 TO 319+79 LT
 320+12 TO 324+00 LT

TREATED TIMBER CURB
 318+50 TO 319+79 LT (END @ BRIDGE)
 320+53 TO 322+80 LT

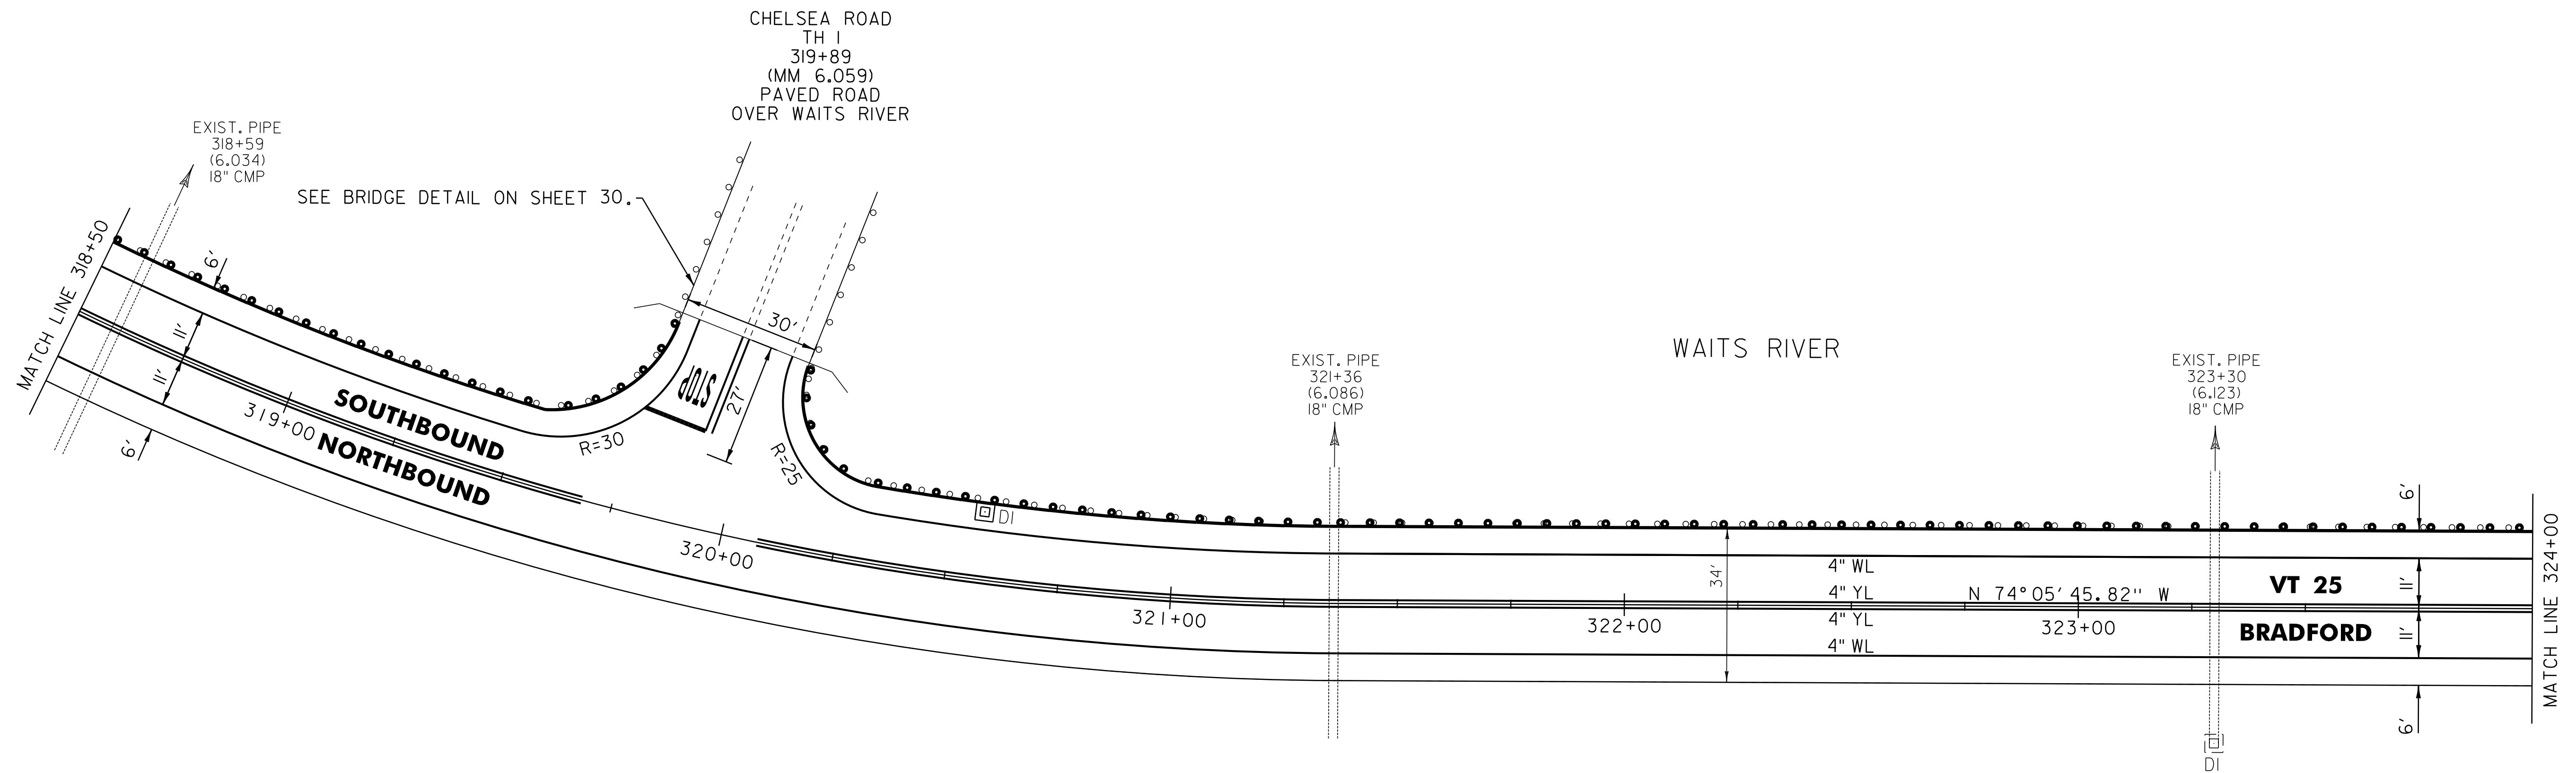

LEGEND

- R = REMOVE EXISTING
- S = SALVAGED
- R&S = REMOVE AND SALVAGE
- N = NEW
- RET = RETAIN
- B-B = BACK TO BACK
- = EXISTING GUARDRAIL
- = PROPOSED GUARDRAIL
- YL = YELLOW LINE
- WL = WHITE LINE
- = DELINEATOR
- ||||||| = RUMBLE STRIP

ROADWAY LAYOUT 36 VT 25

| | |
|-----------------------------|------------------------------|
| PROJECT NAME: BRADFORD | PLOT DATE: 03-SEP-2014 12:51 |
| PROJECT NUMBER: STP 2917(I) | DRAWN BY: SNG |
| FILE NAME: p10b236.dgn | CHECKED BY: PTS |
| PROJECT LEADER: PTS | SHEET 77 OF 105 |
| DESIGNED BY: NULL | |
| IPARM FILE NAME: p10b236_77 | |

NOT TO SCALE