

TEMPORARY 4 INCH WHITE LINE, PAINT  
DURABLE 4 INCH WHITE LINE

B5+00 TO B10+00 SOLID LT  
B5+00 TO B8+40 SOLID RT  
B8+40 TO B9+19 SOLID RT (TH 51)  
B9+32 TO B9+35 SOLID RT (TH 51)  
B9+35 TO B10+00 SOLID RT

TEMPORARY 4 INCH YELLOW LINE, PAINT  
DURABLE 4 INCH YELLOW LINE

B5+00 TO B8+88 SOLID LT & RT  
B9+08 TO B9+26 DOUBLE SOLID RT (TH 51)  
B9+28 TO B10+00 SOLID LT & RT

TEMPORARY 24 INCH STOP BAR, PAINT  
DURABLE 24 INCH STOP BAR

B9+09 TO B9+35 RT (TH 51)

TEMPORARY LETTER OR SYMBOL, PAINT  
DURABLE LETTER OR SYMBOL

B5+30 LT - "AHEAD"  
B5+70 LT - "STOP"  
B9+21 RT - "STOP" (TH 51)

STEEL BEAM GUARDRAIL, GALVANIZED  
B9+51 TO B9+88.5 RT  
B9+57 TO B9+94.5 LT

ANCHOR FOR STEEL BEAM RAIL  
B9+51 RT  
B9+57 LT

REMOVAL AND DISPOSAL OF GUARDRAIL

B9+51 TO B9+88.5 RT  
B9+57 TO B9+94.5 LT

DELINEATOR WITH STEEL POST

B9+51 RT  
B9+57 LT

SHOULDER BERM REMOVAL

B8+43 TO B9+39 RT  
B9+88 TO B10+00 RT  
B9+95 TO B10+00 LT

REMOVING SIGNS


AS SHOWN - 9

ERECTING SALVAGED SIGNS

AS SHOWN - 1

THINNING : TRIMMING FOR SIGNS

B 5+50 LT

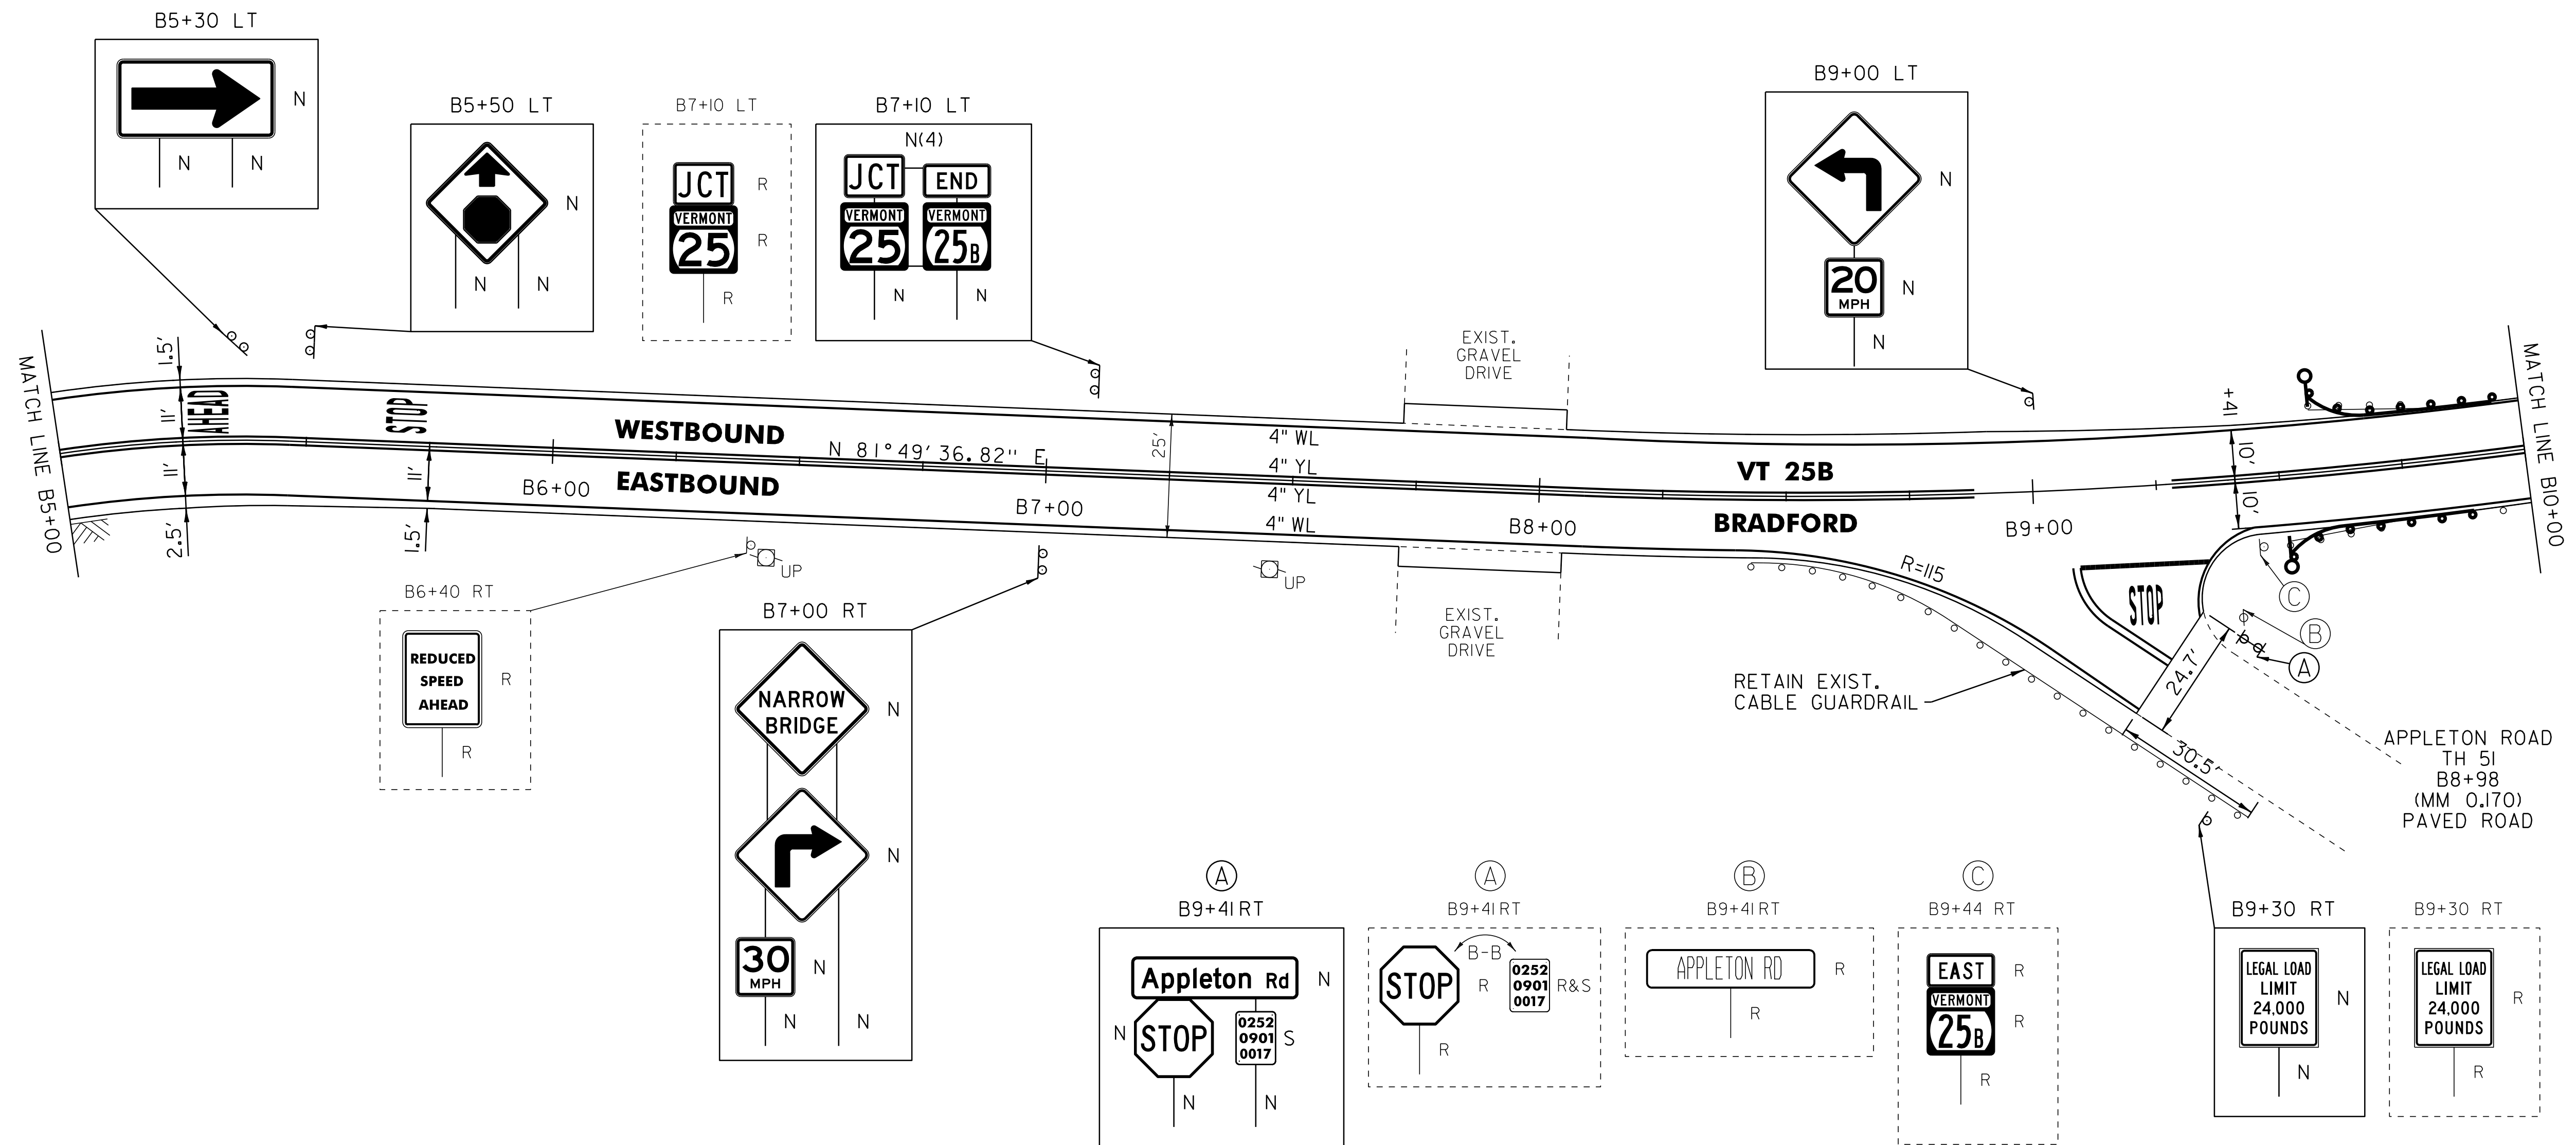

NOT TO SCALE

LEGEND

- R = REMOVE EXISTING
- S = SALVAGED
- R&S = REMOVE AND SALVAGE
- N = NEW
- RET = RETAIN
- B-B = BACK TO BACK
- = EXISTING GUARDRAIL
- = PROPOSED GUARDRAIL
- YL = YELLOW LINE
- WL = WHITE LINE
- = DELINEATOR
- ⊙ = PAVEMENT CORE

ROADWAY LAYOUT 2 VT 25B

PROJECT NAME: BRADFORD

PROJECT NUMBER: STP 2918(I)

FILE NAME: p10b236.dgn

PROJECT LEADER: PTS

DESIGNED BY: NLL

IPARM FILE NAME: p10C238\_89

PLOT DATE: 03-SEP-2014 12:51

DRAWN BY: SNG

CHECKED BY: PTS

SHEET 89 OF 105