

TEMPORARY 4 INCH WHITE LINE, PAINT
DURABLE 4 INCH WHITE LINE

B10+00 TO B15+50 SOLID LT
B10+00 TO B15+50 SOLID RT

TEMPORARY 4 INCH YELLOW LINE, PAINT
DURABLE 4 INCH YELLOW LINE
B10+00 TO B15+50 SOLID LT & RT

STEEL BEAM GUARDRAIL, GALVANIZED

B11+93 TO B12+30.5 LT
B12+26.5 TO B12+64 RT
B14+30 TO B15+50 RT

ANCHOR FOR STEEL BEAM RAIL

B12+30.5 LT
B12+64 RT
B14+30 RT

REMOVAL AND DISPOSAL OF GUARDRAIL

B11+93 TO B12+18 LT
B12+26.5 TO B12+64 RT
B14+29 TO B15+50 RT

DELINEATOR WITH STEEL POST

B12+30.5 LT
B12+64 RT
B14+30 RT

SHOULDER BERM REMOVAL


B10+00 TO B12+27 RT
B10+00 TO B11+93 LT

REMOVING SIGNS

AS SHOWN - 8

THINNING : TRIMMING FOR SIGNS

B 12+25 RT

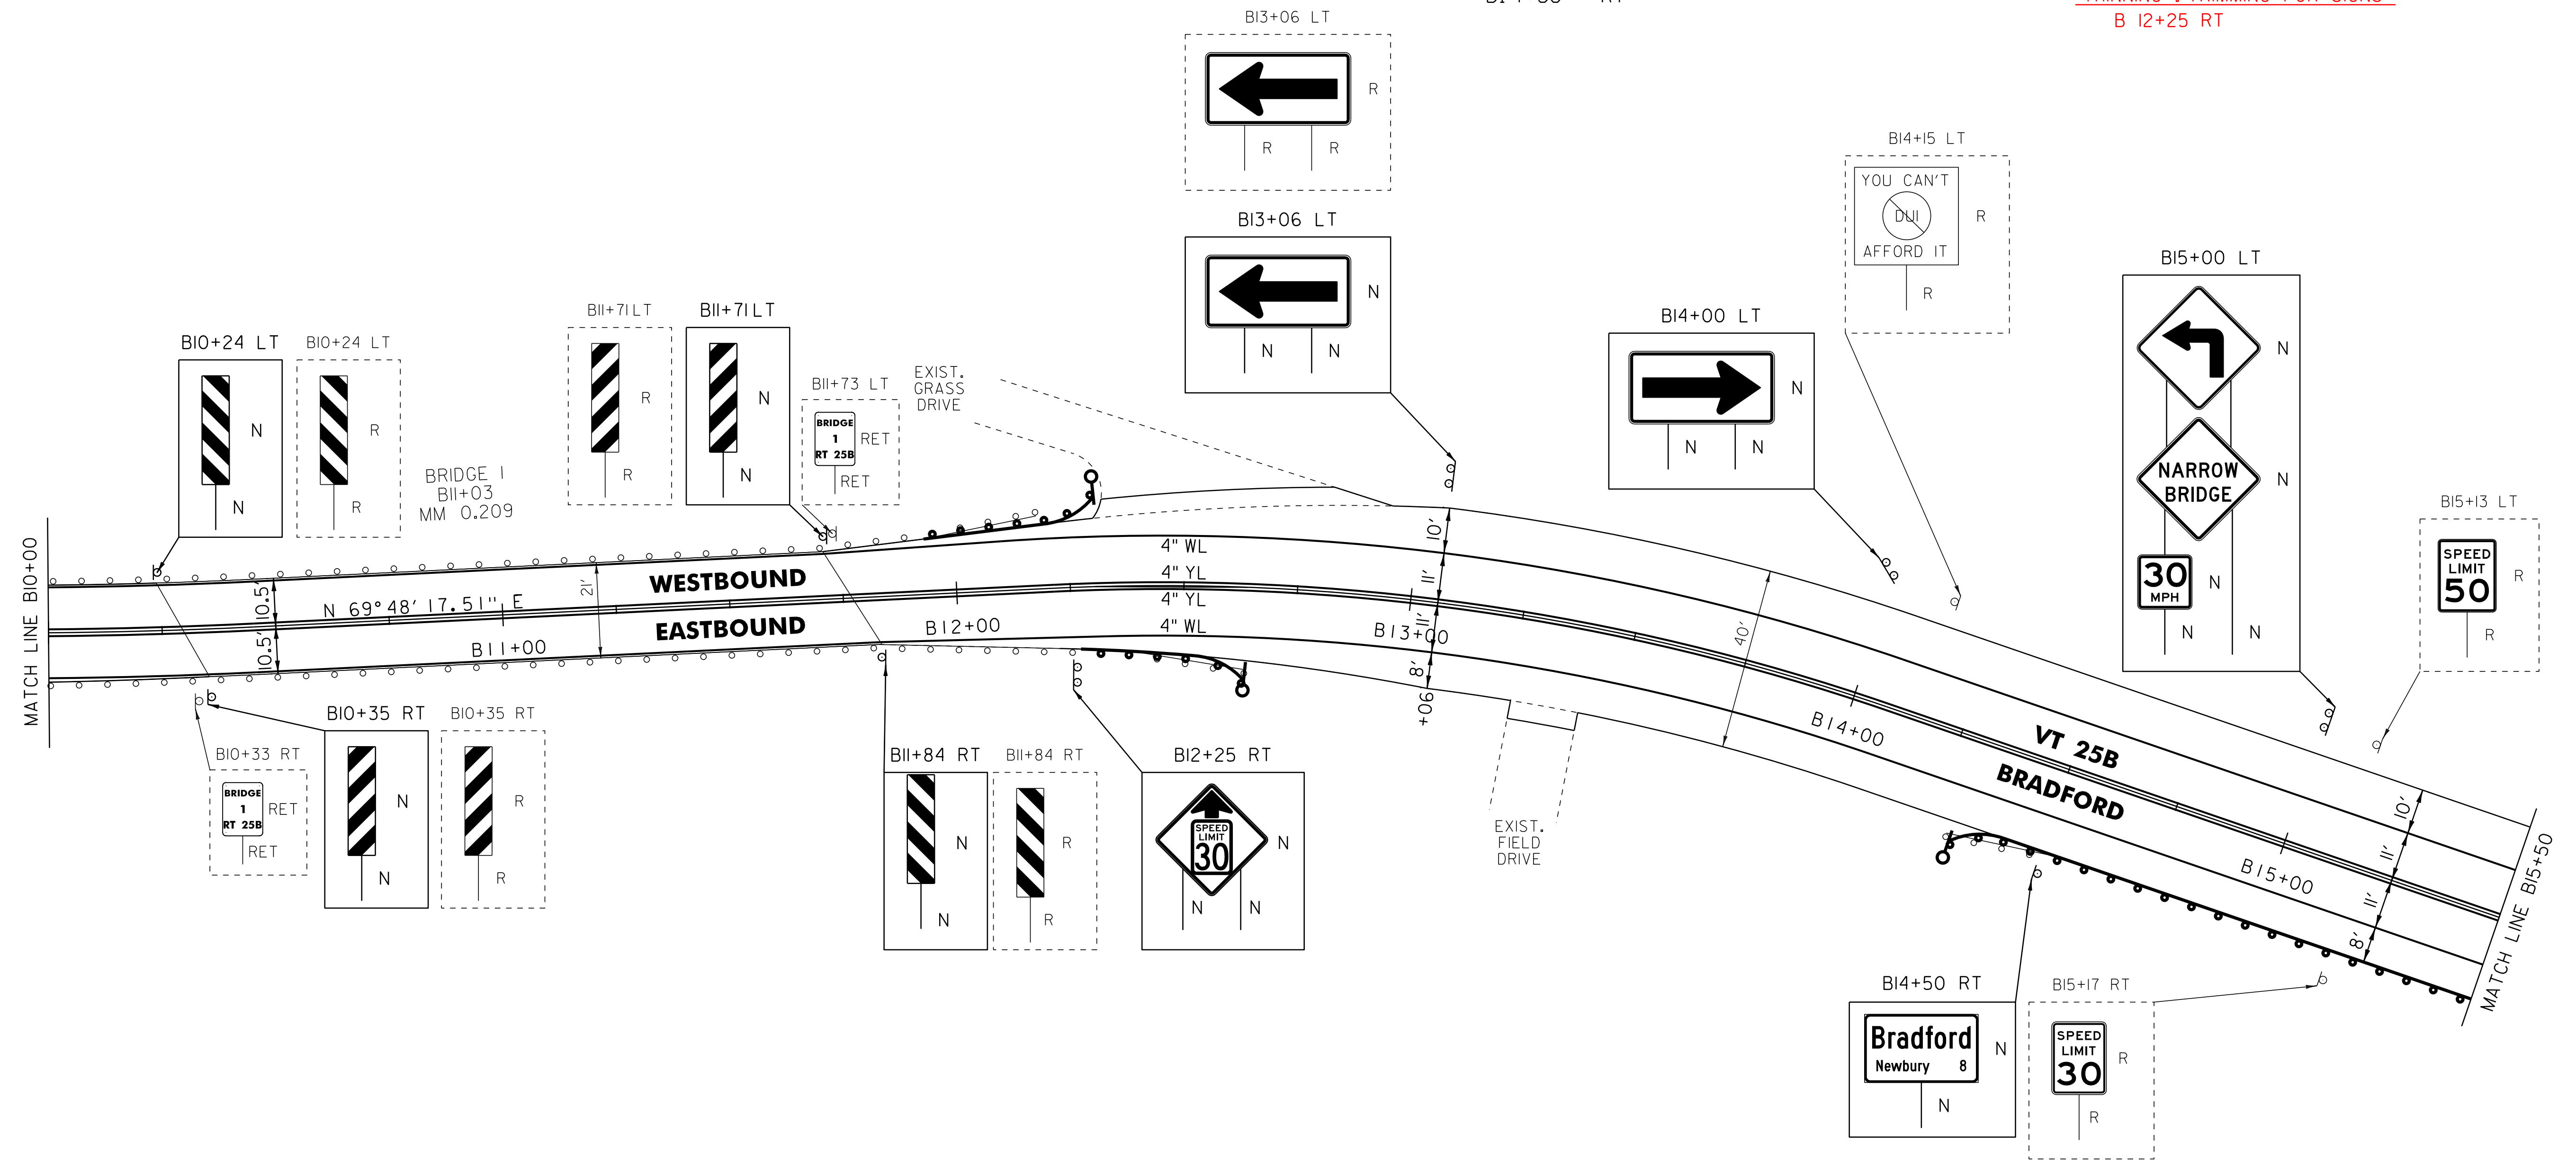

LEGEND

- R = REMOVE EXISTING
- S = SALVAGED
- R&S = REMOVE AND SALVAGE
- N = NEW
- RET = RETAIN
- B-B = BACK TO BACK
- = EXISTING GUARDRAIL
- = PROPOSED GUARDRAIL
- YL = YELLOW LINE
- WL = WHITE LINE
- = DELINEATOR
- = PAVEMENT CORE

ROADWAY LAYOUT 3 VT 25B

PROJECT NAME: BRADFORD

PROJECT NUMBER: STP 2918(I)

FILE NAME: p10b236.dgn

PROJECT LEADER: PTS

DESIGNED BY: NULL

IPARM FILE NAME: p10c238_90

PLOT DATE: 03-SEP-2014 12:51

DRAWN BY: SNG

CHECKED BY: PTS

SHEET 90 OF 105

NOT TO SCALE