

TEMPORARY 4 INCH WHITE LINE, PAINT
DURABLE 4 INCH WHITE LINE

B15+50 TO B18+04 SOLID LT
B15+50 TO B21+00 SOLID RT
B18+84 TO B21+00 SOLID LT

TEMPORARY 4 INCH YELLOW LINE, PAINT
DURABLE 4 INCH YELLOW LINE

B15+50 TO B18+24 SOLID LT & RT
B18+64 TO B21+00 SOLID LT & RT

TEMPORARY 8 INCH WHITE LINE, PAINT
DURABLE 8 INCH WHITE LINE

B19+03 TO B19+15 RT (NO PARKING)

STEEL BEAM GUARDRAIL, GALVANIZED
B15+50 TO B18+42.5 RT


ANCHOR FOR STEEL BEAM RAIL
B18+42.5 RT

REMOVAL AND DISPOSAL OF GUARDRAIL
B15+50 TO B18+44 RT

DELINEATOR WITH STEEL POST
B18+42.5 RT

REMOVING SIGNS
AS SHOWN - 5

ERECTING SALVAGED SIGNS
AS SHOWN - 1

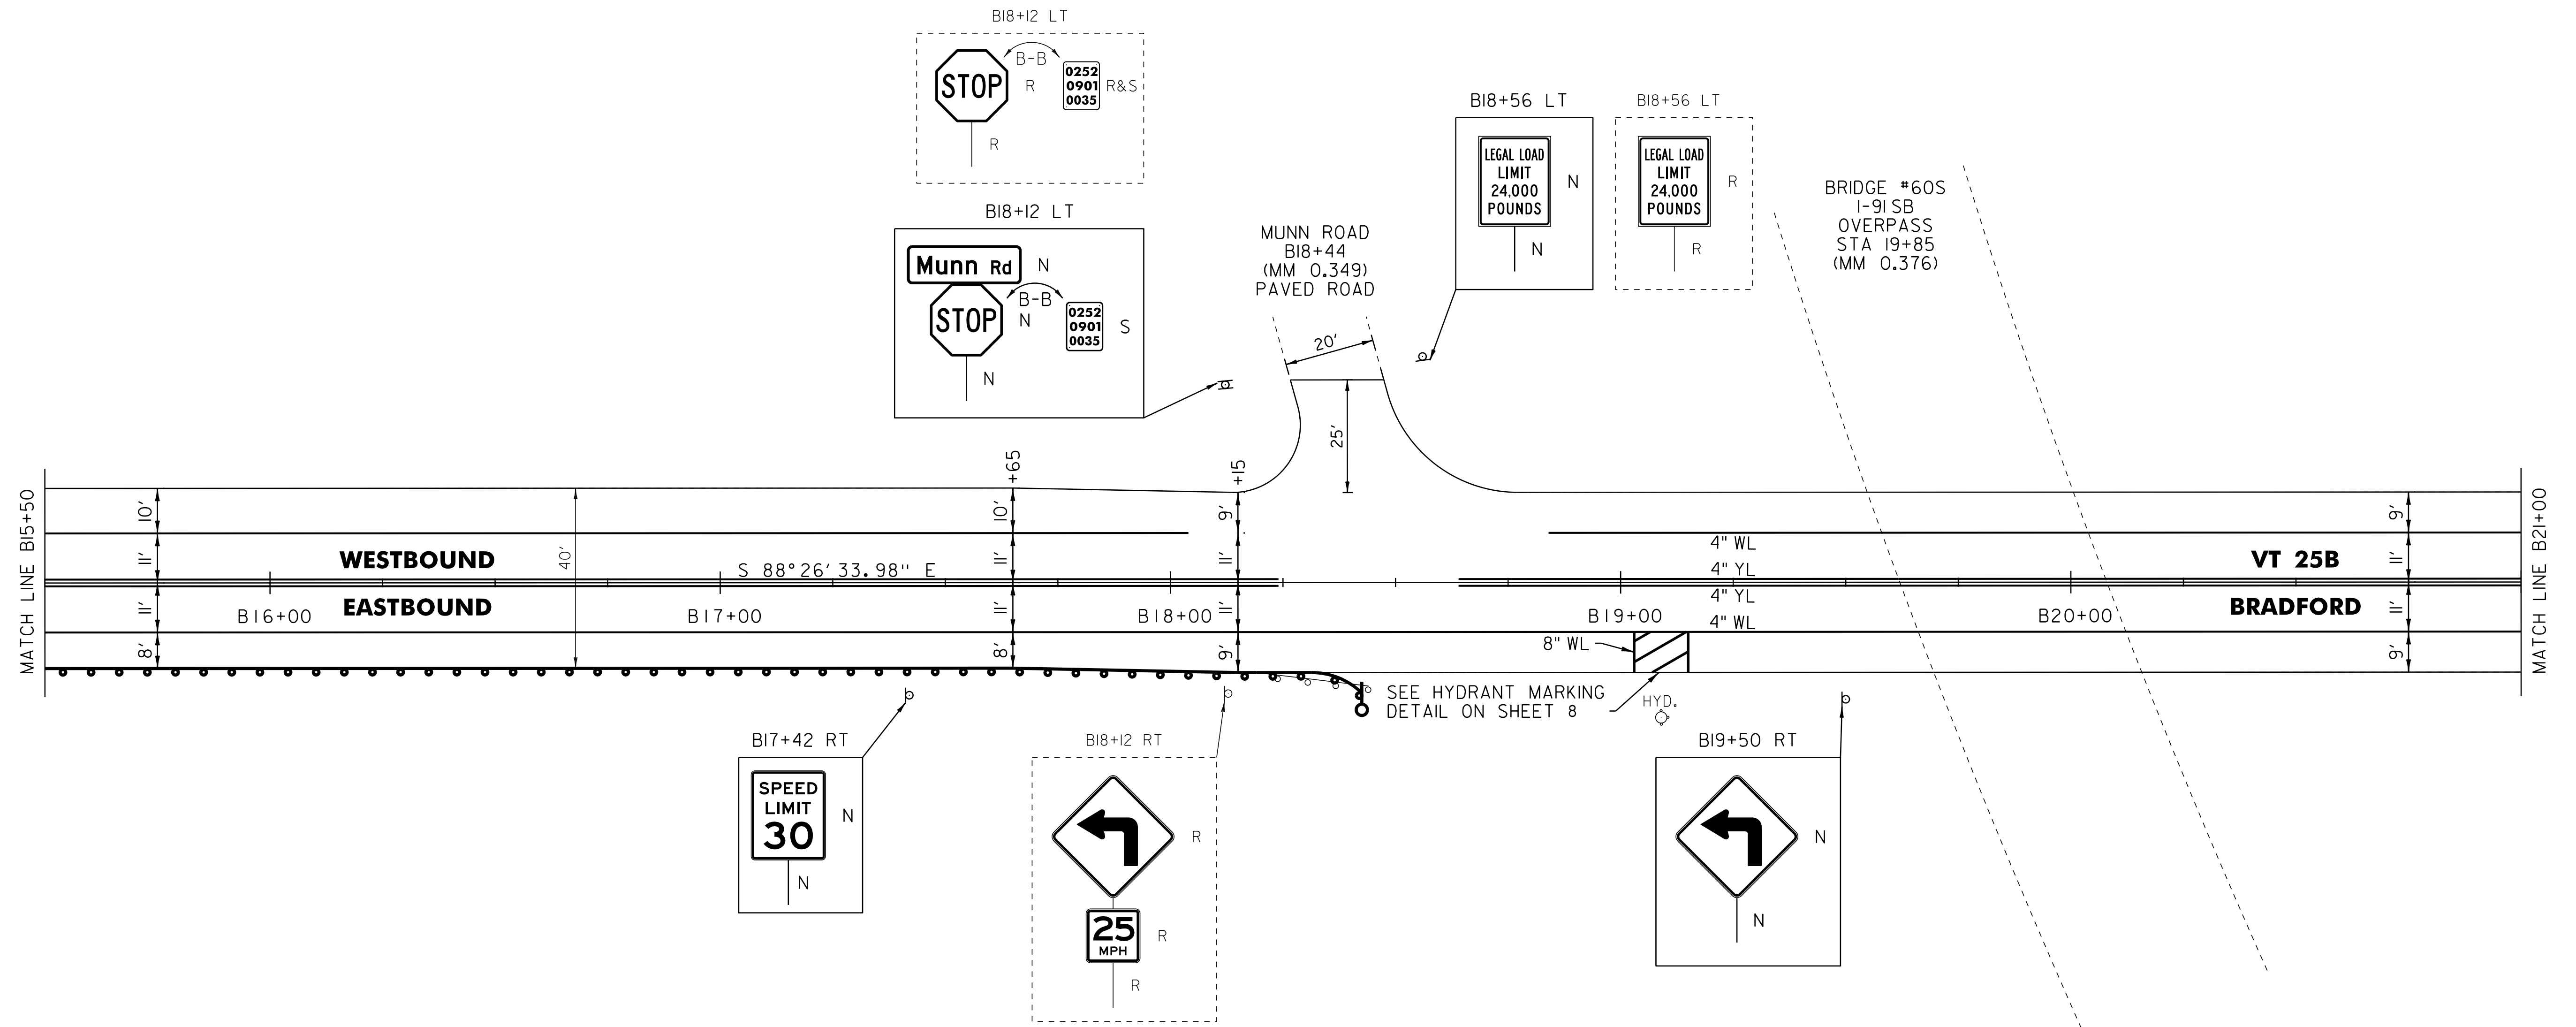

NOT TO SCALE

LEGEND

- R = REMOVE EXISTING
- S = SALVAGED
- R&S = REMOVE AND SALVAGE
- N = NEW
- RET = RETAIN
- B-B = BACK TO BACK
- = EXISTING GUARDRAIL
- = PROPOSED GUARDRAIL
- YL = YELLOW LINE
- WL = WHITE LINE
- = DELINEATOR
- = PAVEMENT CORE

ROADWAY LAYOUT 4 VT 25B

PROJECT NAME: BRADFORD	PLOT DATE: 03-SEP-2014 12:51
PROJECT NUMBER: STP 2918(I)	DRAWN BY: SNG
FILE NAME: p10b236.dgn	CHECKED BY: PTS
PROJECT LEADER: PTS	SHEET 91 OF 105
DESIGNED BY: NULL	
IPARM FILE NAME: p10C238_91	