


TEMPORARY 4 INCH WHITE LINE, PAINT
 DURABLE 4 INCH WHITE LINE
 B21+00 TO B26+00 SOLID RT
 B21+00 TO B22+34 SOLID LT
 B22+34 TO B22+56 SOLID LT (TH 75)
 B22+80 TO B23+18 SOLID LT (TH 75)
 B23+18 TO B26+00 SOLID LT

TEMPORARY 8 INCH WHITE LINE, PAINT
 DURABLE 8 INCH WHITE LINE
 B22+83 TO B22+95 RT (NO PARKING)

TEMPORARY 24 INCH STOP BAR, PAINT
 DURABLE 24 INCH STOP BAR
 B22+55 TO B22+71 LT (TH 75)
 TEMPORARY LETTER OR SYMBOL, PAINT
 DURABLE LETTER OR SYMBOL
 B22+64 LT - "STOP" (TH 75)

CHANGING ELEVATION
 OF SEWER MANHOLES (NON-PART)
 B22+85 LT
 B25+81 LT
 REMOVING SIGNS
 AS SHOWN - 3

TEMPORARY 4 INCH YELLOW LINE, PAINT
 DURABLE 4 INCH YELLOW LINE
 B21+00 TO B22+59 SOLID LT & RT
 B22+72 TO B22+68 DOUBLE SOLID LT (TH 75)
 B22+99 TO B26+00 SOLID LT & RT

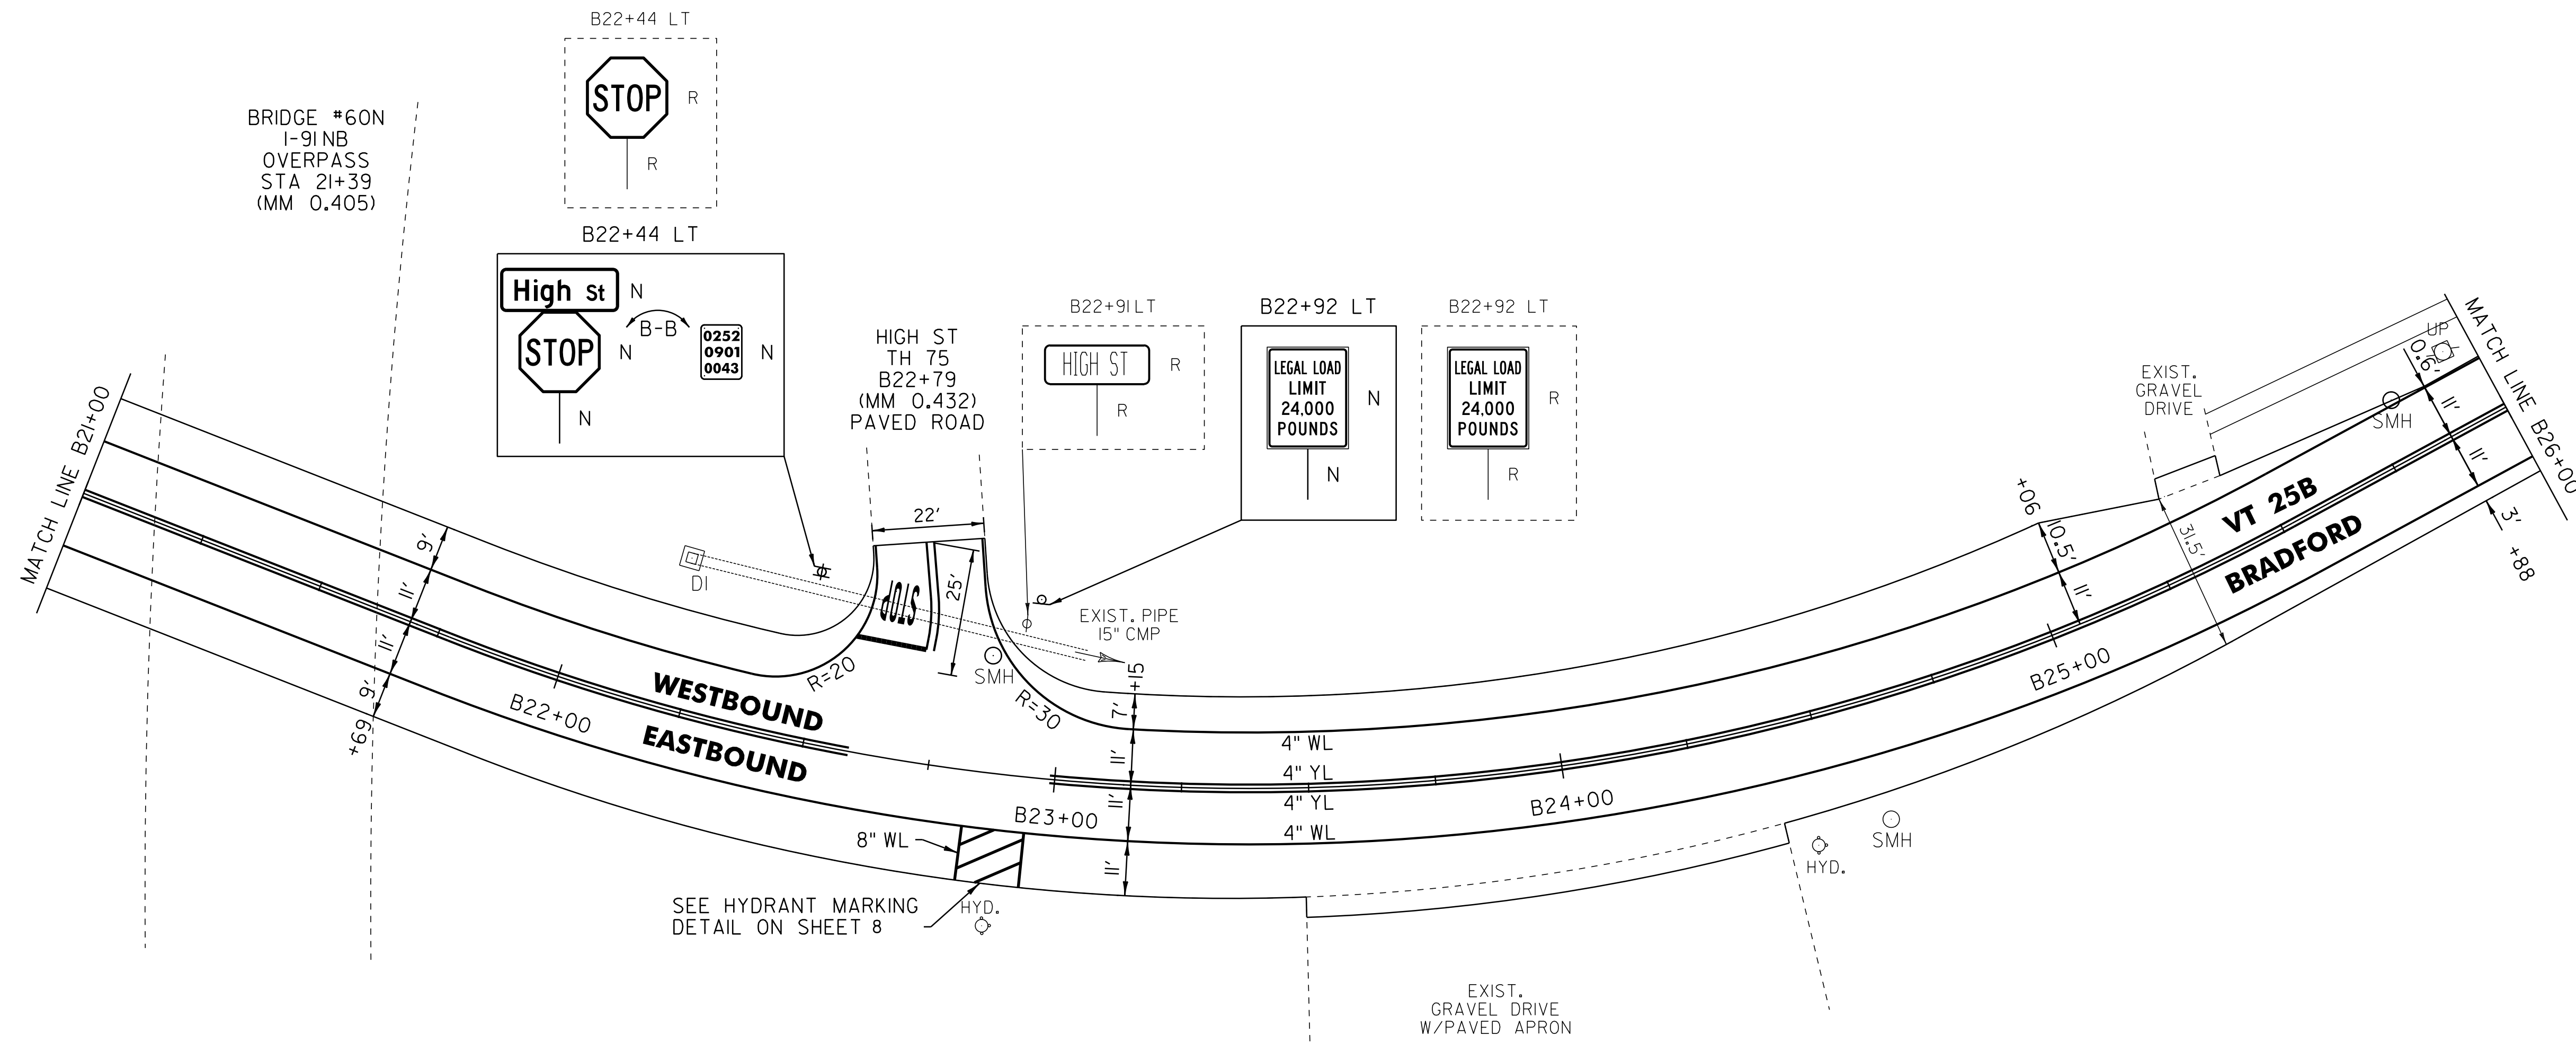

NOT TO SCALE

LEGEND

- R = REMOVE EXISTING
- S = SALVAGED
- R&S = REMOVE AND SALVAGE
- N = NEW
- RET = RETAIN
- B-B = BACK TO BACK
- = EXISTING GUARDRAIL
- = PROPOSED GUARDRAIL
- YL = YELLOW LINE
- WL = WHITE LINE
- = DELINEATOR
- ⊙ = PAVEMENT CORE

ROADWAY LAYOUT 5 VT 25B

PROJECT NAME: BRADFORD

PROJECT NUMBER: STP 2918(I)

FILE NAME: p10b236.dgn

PROJECT LEADER: PTS

DESIGNED BY: NULL

IPARM FILE NAME: p10c238_92

PLOT DATE: 03-SEP-2014 12:51

DRAWN BY: SNG

CHECKED BY: PTS

SHEET 92 OF 105