

TEMPORARY 4 INCH WHITE LINE, PAINT  
 DURABLE 4 INCH WHITE LINE  
 B26+00 TO B28+66 SOLID LT  
 B26+00 TO B29+60 SOLID RT  
 B28+66 TO B29+04 SOLID LT (TH 76)  
 B29+20 TO B29+41 SOLID LT (TH 76) ( ISLAND)  
 B29+60 TO B29+80 SOLID RT (TH 70)  
 B29+65 TO B29+87 SOLID LT (TH 76)  
 B29+87 TO B31+00 SOLID LT  
 B30+07 TO B30+26 SOLID RT (TH 70)  
 B30+26 TO B31+00 SOLID RT

TEMPORARY 4 INCH YELLOW LINE, PAINT  
 DURABLE 4 INCH YELLOW LINE  
 B26+00 TO B28+80 SOLID LT & RT  
 B28+99 TO B29+08 DOUBLE SOLID LT (TH 76)  
 B29+20 TO B29+38 SOLID LT & RT  
 B29+53 TO B29+58 DOUBLE SOLID LT (TH 76)  
 B29+91 TO B29+93 DOUBLE SOLID RT (TH 70)  
 B30+11 TO B31+00 SOLID LT & RT

TEMPORARY 24 INCH STOP BAR, PAINT  
 DURABLE 24 INCH STOP BAR

B28+76 TO B28+99 LT (TH 76)  
 B29+41 TO B29+57 LT (TH 76)  
 B29+91 TO B30+09 RT (TH 70)

TEMPORARY LETTER OR SYMBOL, PAINT  
 DURABLE LETTER OR SYMBOL

B29+03 LT - "STOP" (TH 76)  
 B29+47 LT - "STOP" (TH 76)  
 B29+99 RT - "STOP" (TH 70)

THINNING AND TRIMMING FOR SIGNS  
 B27+51 LT

CHANGING ELEVATION  
 OF SEWER MANHOLES (NON-PART.)

B28+60 RT  
 B29+89 RT (TH 70)

ADJUST ELEVATION OF  
 VALVE BOX (NON-PART.)


B29+00 LT (TH 76)  
 B29+57 LT

DETECTABLE  
 WARNING SURFACE (DWS)  
 B29+67 LT

PORTLAND CEMENT  
 CONCRETE SIDEWALK, 5 INCH  
 B29+67 TO B29+72 LT (LEVEL LANDING)

REMOVING SIGNS  
 AS SHOWN - 14

ERECTING SALVAGED SIGNS  
 AS SHOWN - 1

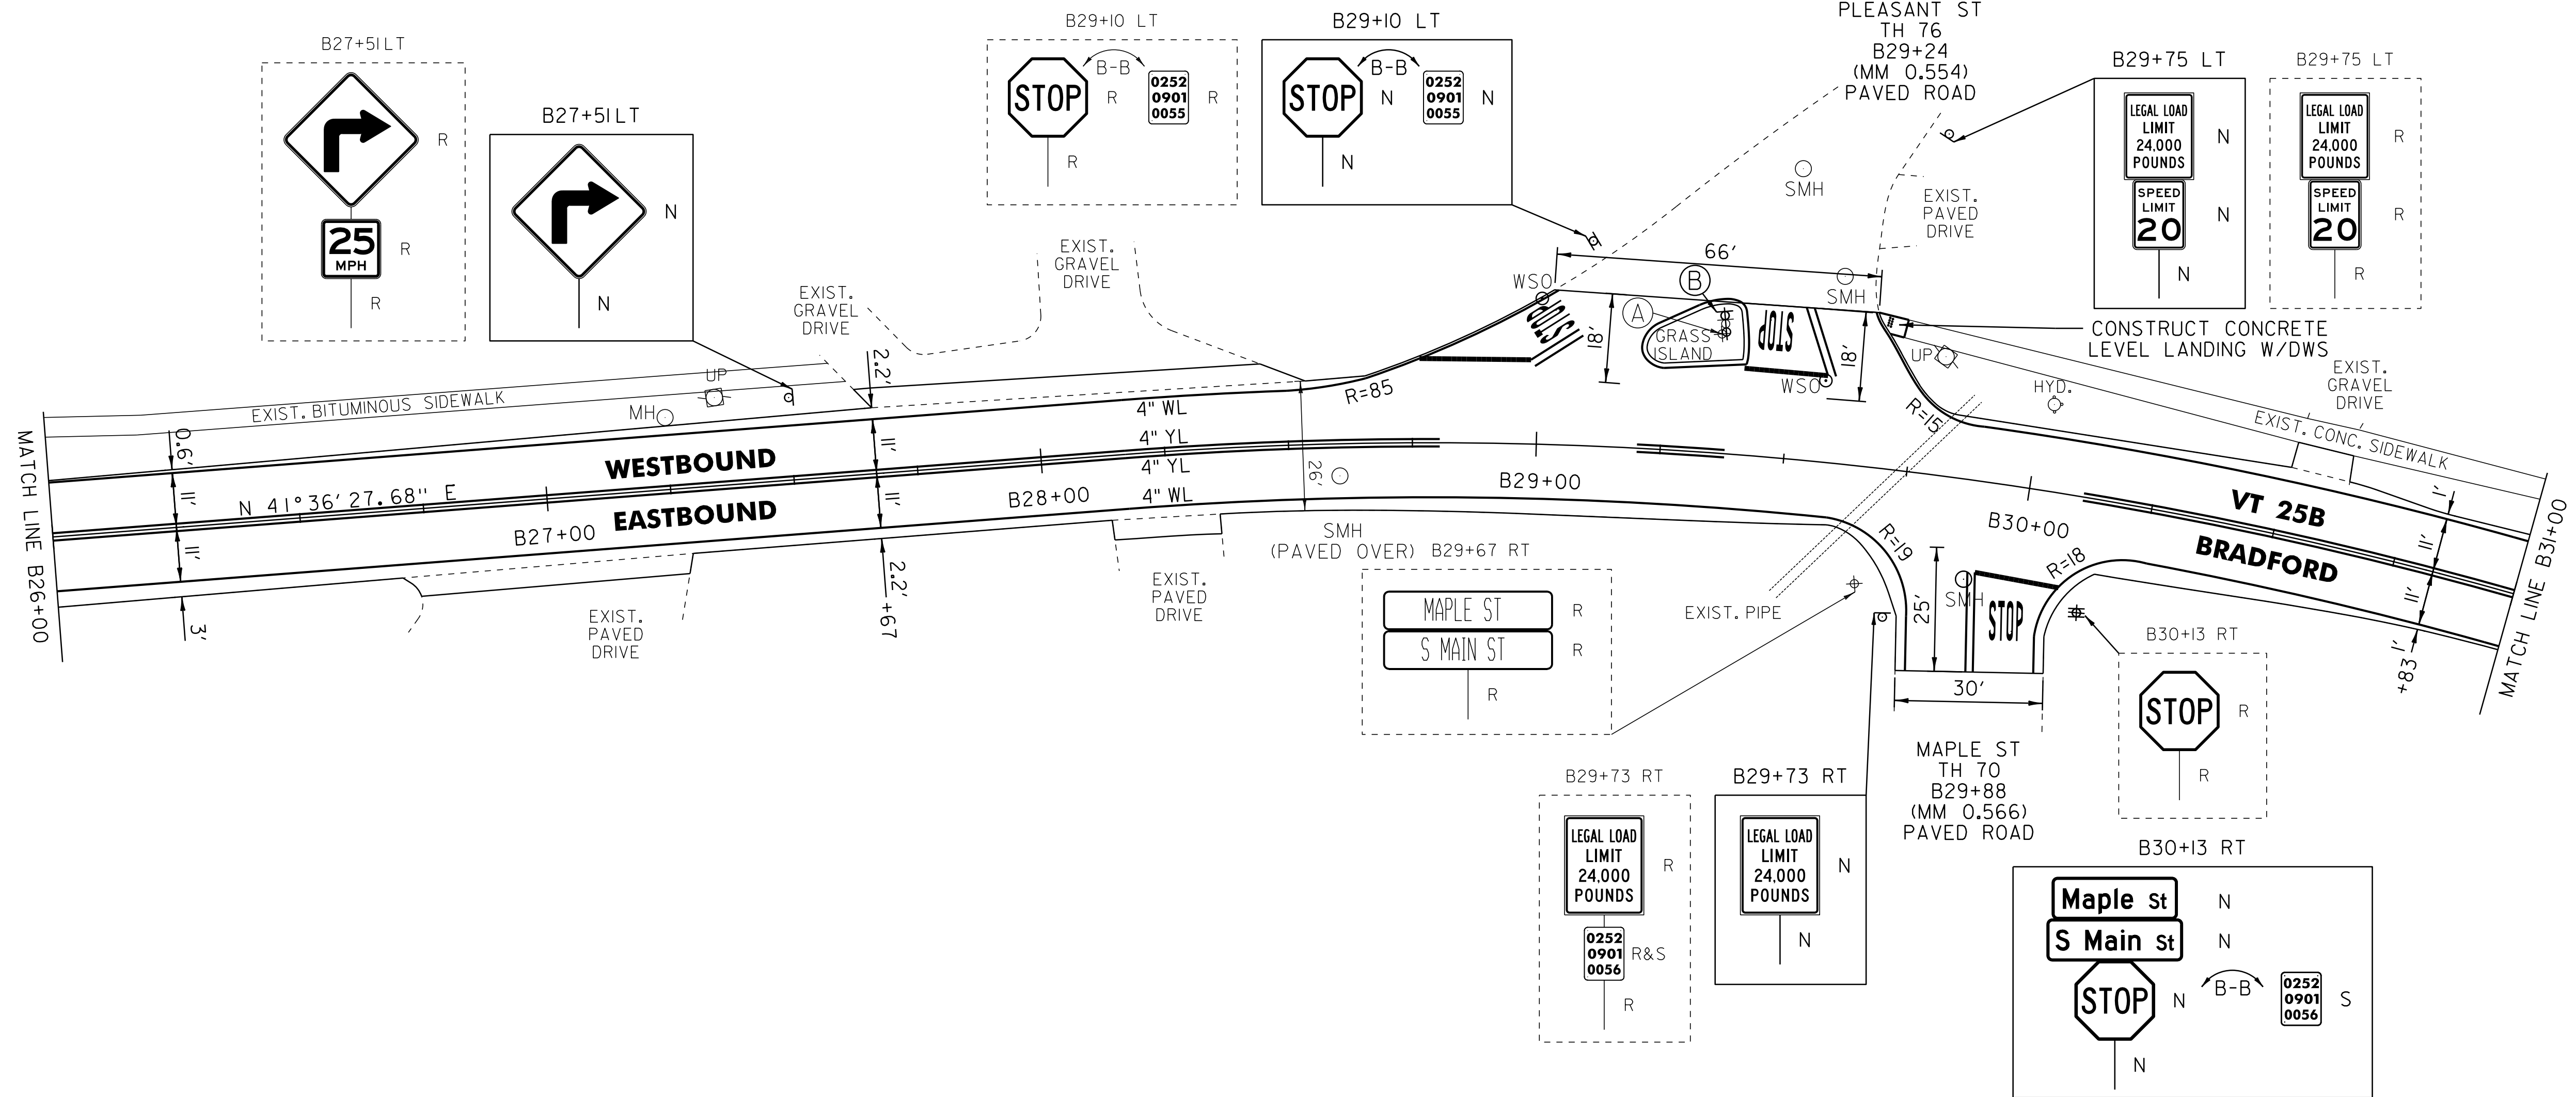

LEGEND

- R = REMOVE EXISTING
- S = SALVAGED
- R&S = REMOVE AND SALVAGE
- N = NEW
- RET = RETAIN
- B-B = BACK TO BACK
- = EXISTING GUARDRAIL
- = PROPOSED GUARDRAIL
- YL = YELLOW LINE
- WL = WHITE LINE
- = DELINEATOR
- ⊙ = PAVEMENT CORE

ROADWAY LAYOUT 6 VT 25B

PROJECT NAME: BRADFORD

PROJECT NUMBER: STP 2918(I)

FILE NAME: p10b236.dgn

PROJECT LEADER: PTS

DESIGNED BY: NLL

IPARM FILE NAME: p10c238\_93

PLOT DATE: 03-SEP-2014 12:51

DRAWN BY: SNG

CHECKED BY: PTS

SHEET 93 OF 105

NOT TO SCALE