

TEMPORARY 4 INCH WHITE LINE, PAINT  
DURABLE 4 INCH WHITE LINE

B41+50 TO B47+00 SOLID RT  
B41+50 TO B45+39 SOLID LT  
B45+39 TO B45+70 SOLID LT (TH 6)  
B46+00 TO B46+09 SOLID LT (TH 6)  
B46+09 TO B47+00 SOLID LT

TEMPORARY 4 INCH YELLOW LINE, PAINT  
DURABLE 4 INCH YELLOW LINE

B41+50 TO B45+57 SOLID LT & RT  
B45+80 TO B45+95 DOUBLE SOLID LT (TH 6)  
B45+97 TO B47+00 SOLID LT & RT

TEMPORARY 24 INCH STOP BAR, PAINT  
DURABLE 24 INCH STOP BAR

B45+70 TO B45+80 LT (TH 6)

TEMPORARY LETTER OR SYMBOL, PAINT  
DURABLE LETTER OR SYMBOL

B44+16 RT - "STOP"  
B44+56 RT - "AHEAD"  
B45+81 LT - "STOP" (TH 6)

TEMPORARY CROSSWALK MARKING, PAINT  
DURABLE CROSSWALK MARKING

B45+61 TO B46+02 LT (TH 6)

REHAB. DROP  
INLETS, CATCH BASINS, OR MANHOLES,  
CLASS I OR CLASS II

B45+52 LT (DI)  
B45+98 LT (DI)  
B46+85 RT (DI)  
B46+86 LT (DI)

CHANGING ELEVATION  
OF SEWER MANHOLES (NON-PART.)

B42+64 LT  
B45+49 LT  
B45+83 LT (TH 6)

ADJUST ELEVATION OF  
VALVE BOX (NON-PART.)

B43+38 LT  
B44+00 LT  
B45+26 RT

THINNING AND TRIMMING FOR SIGNS

B44+36 RT

DETECTABLE  
WARNING SURFACE (DWS)

B45+60 LT  
B46+02 LT

PORTLAND CEMENT  
CONCRETE SIDEWALK, 5 INCH

B45+55 TO B45+60 LT (LEVEL LANDING)  
B46+02 TO B46+07 LT (LEVEL LANDING)

BITUMINOUS CONCRETE  
GUTTERS AND TRAFFIC ISLANDS

B46+65 TO B47+00 RT

STEEL BEAM GUARDRAIL, GALVANIZED

B44+00.5 TO B46+88 RT

ANCHOR FOR STEEL BEAM RAIL

B44+00.5 RT  
B46+88 RT


REMOVAL AND DISPOSAL OF GUARDRAIL

B43+96 TO B46+88 RT

DELINEATOR WITH STEEL POST

B44+00.5  
B46+88

REMOVING SIGNS  
AS SHOWN - 6

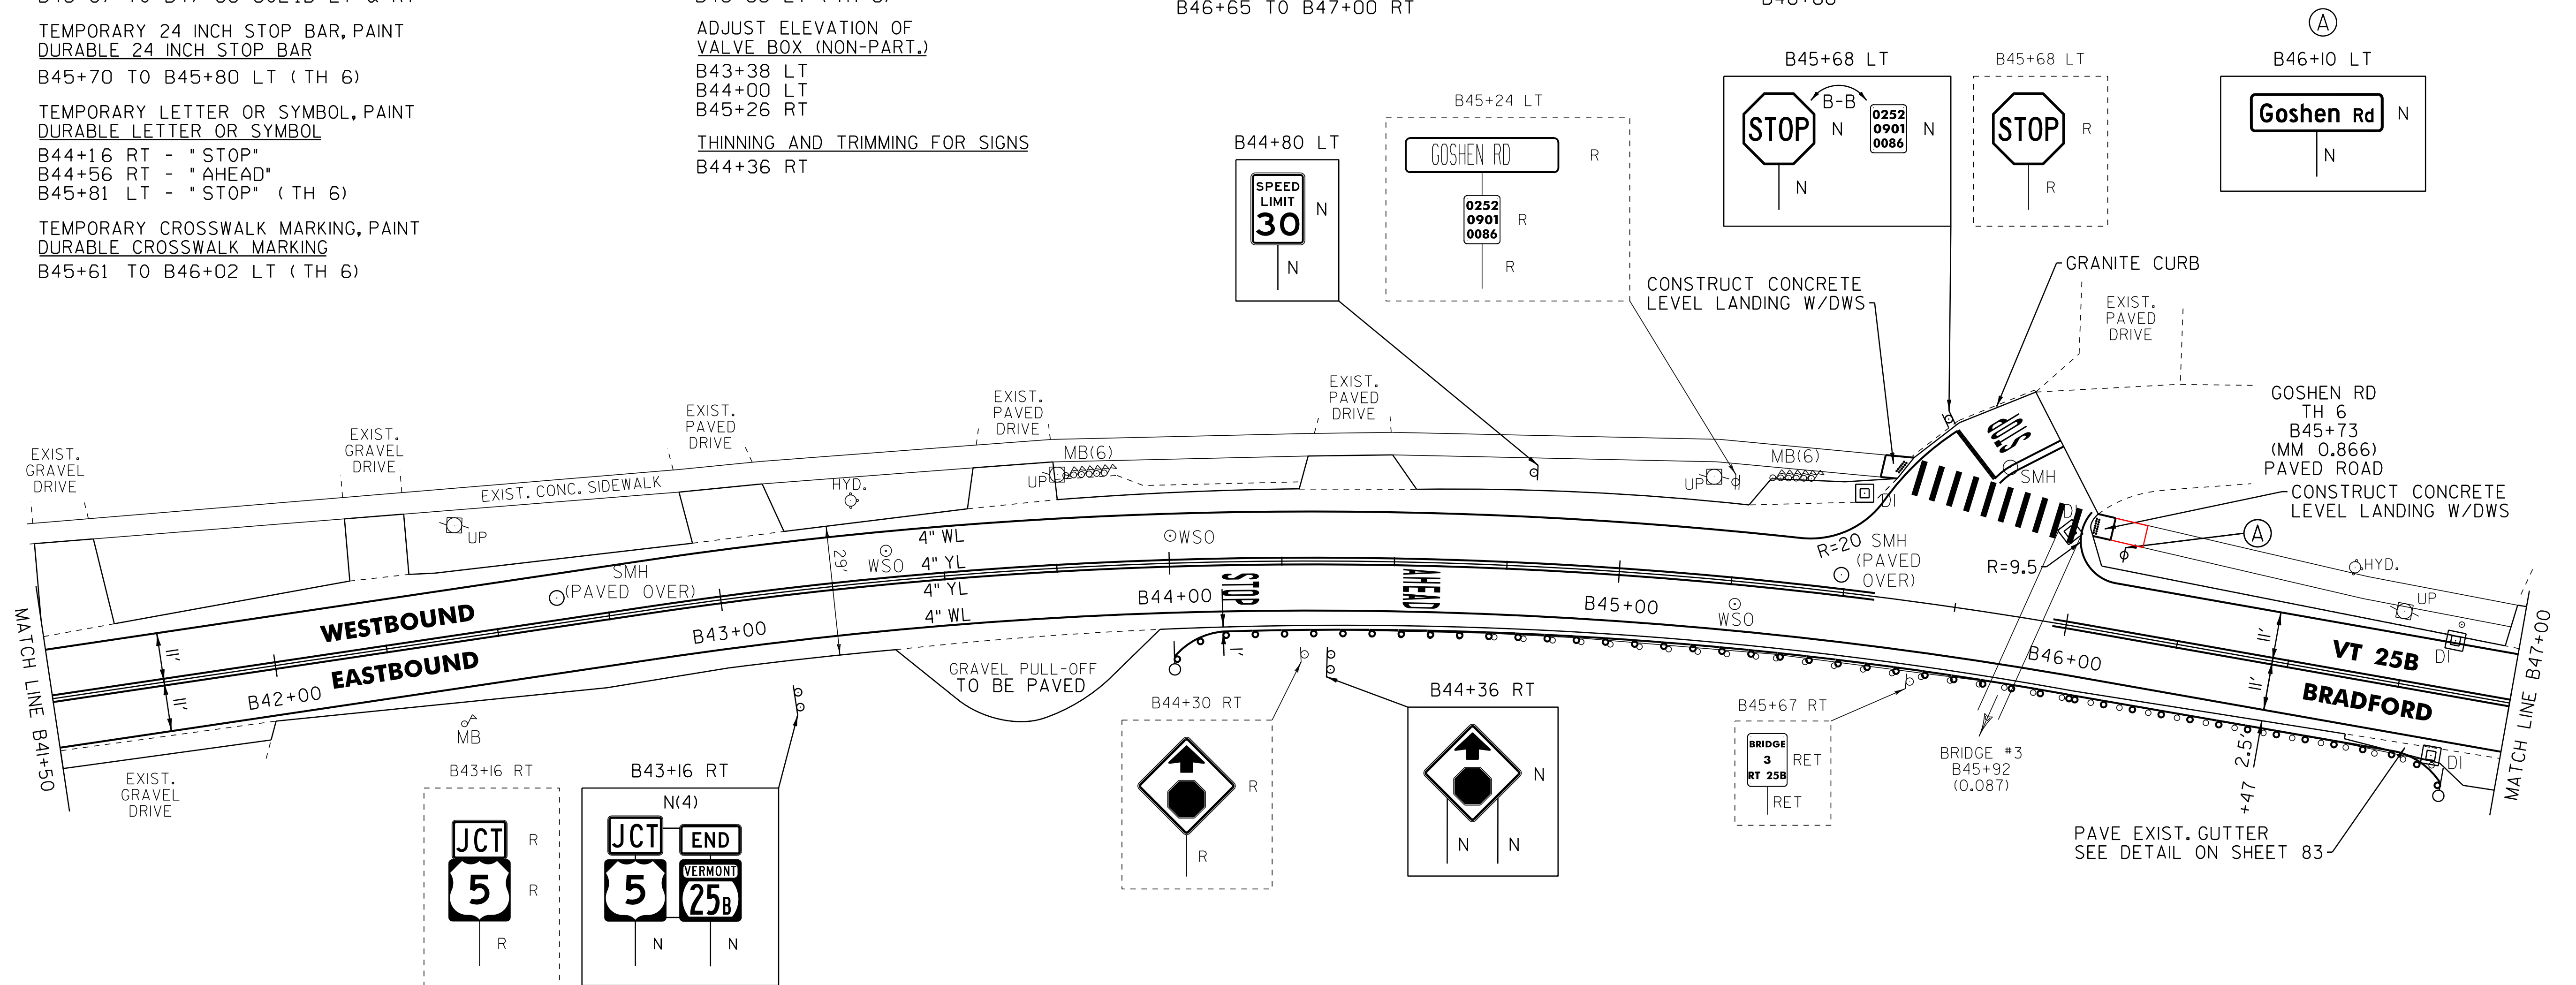

NOT TO SCALE

LEGEND

- R = REMOVE EXISTING
- S = SALVAGED
- R&S = REMOVE AND SALVAGE
- N = NEW
- RET = RETAIN
- B-B = BACK TO BACK
- = EXISTING GUARDRAIL
- = PROPOSED GUARDRAIL
- YL = YELLOW LINE
- WL = WHITE LINE
- = DELINEATOR
- = PAVEMENT CORE

ROADWAY LAYOUT 9 VT 25B

PROJECT NAME:	BRADFORD	FILE NAME:	pl0b236.dgn	PLOT DATE:	03-SEP-2014 12:51
PROJECT NUMBER:	STP 2918(I)	PROJECT LEADER:	PTS	DRAWN BY:	SNG
		DESIGNED BY:	NLL	CHECKED BY:	PTS
		IPARM FILE NAME:	pl0c238_96	SHEET	96 OF 105